




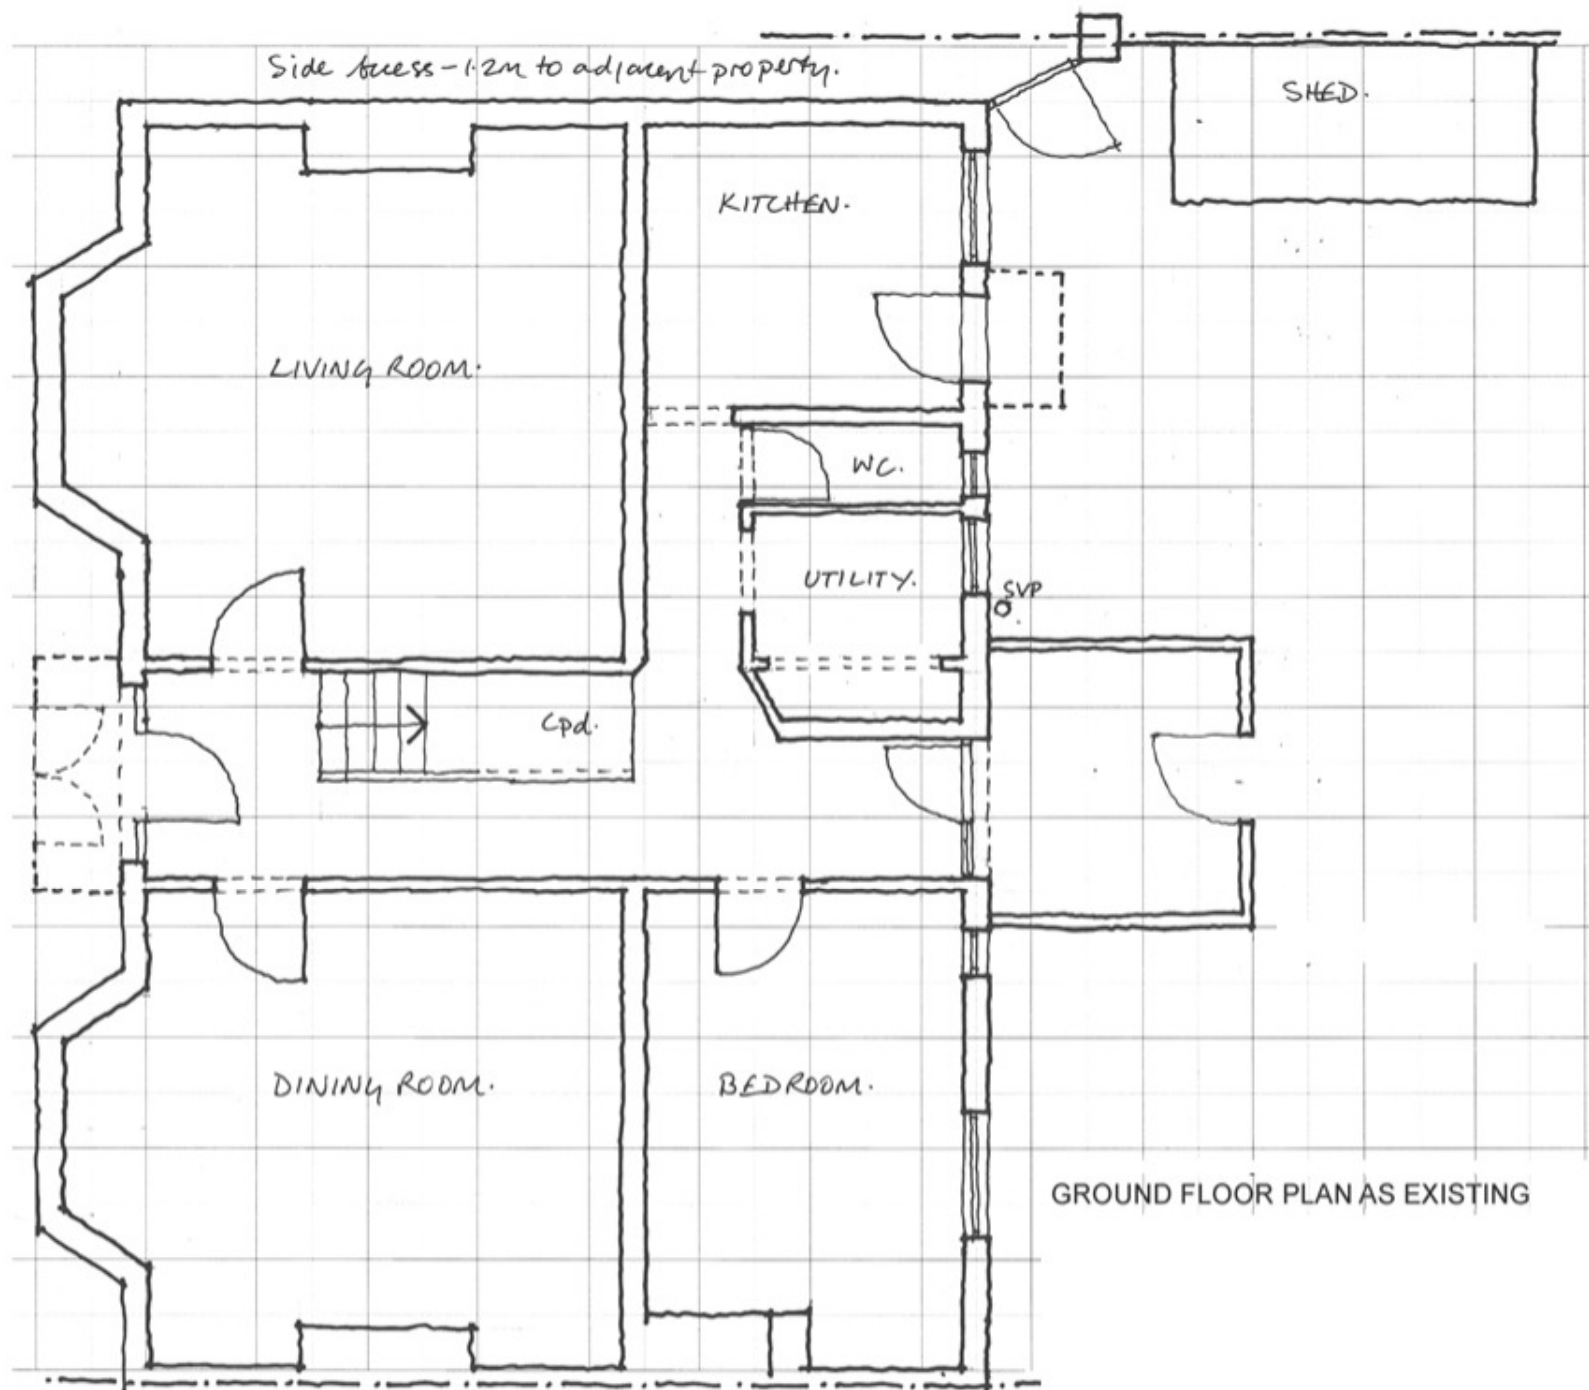

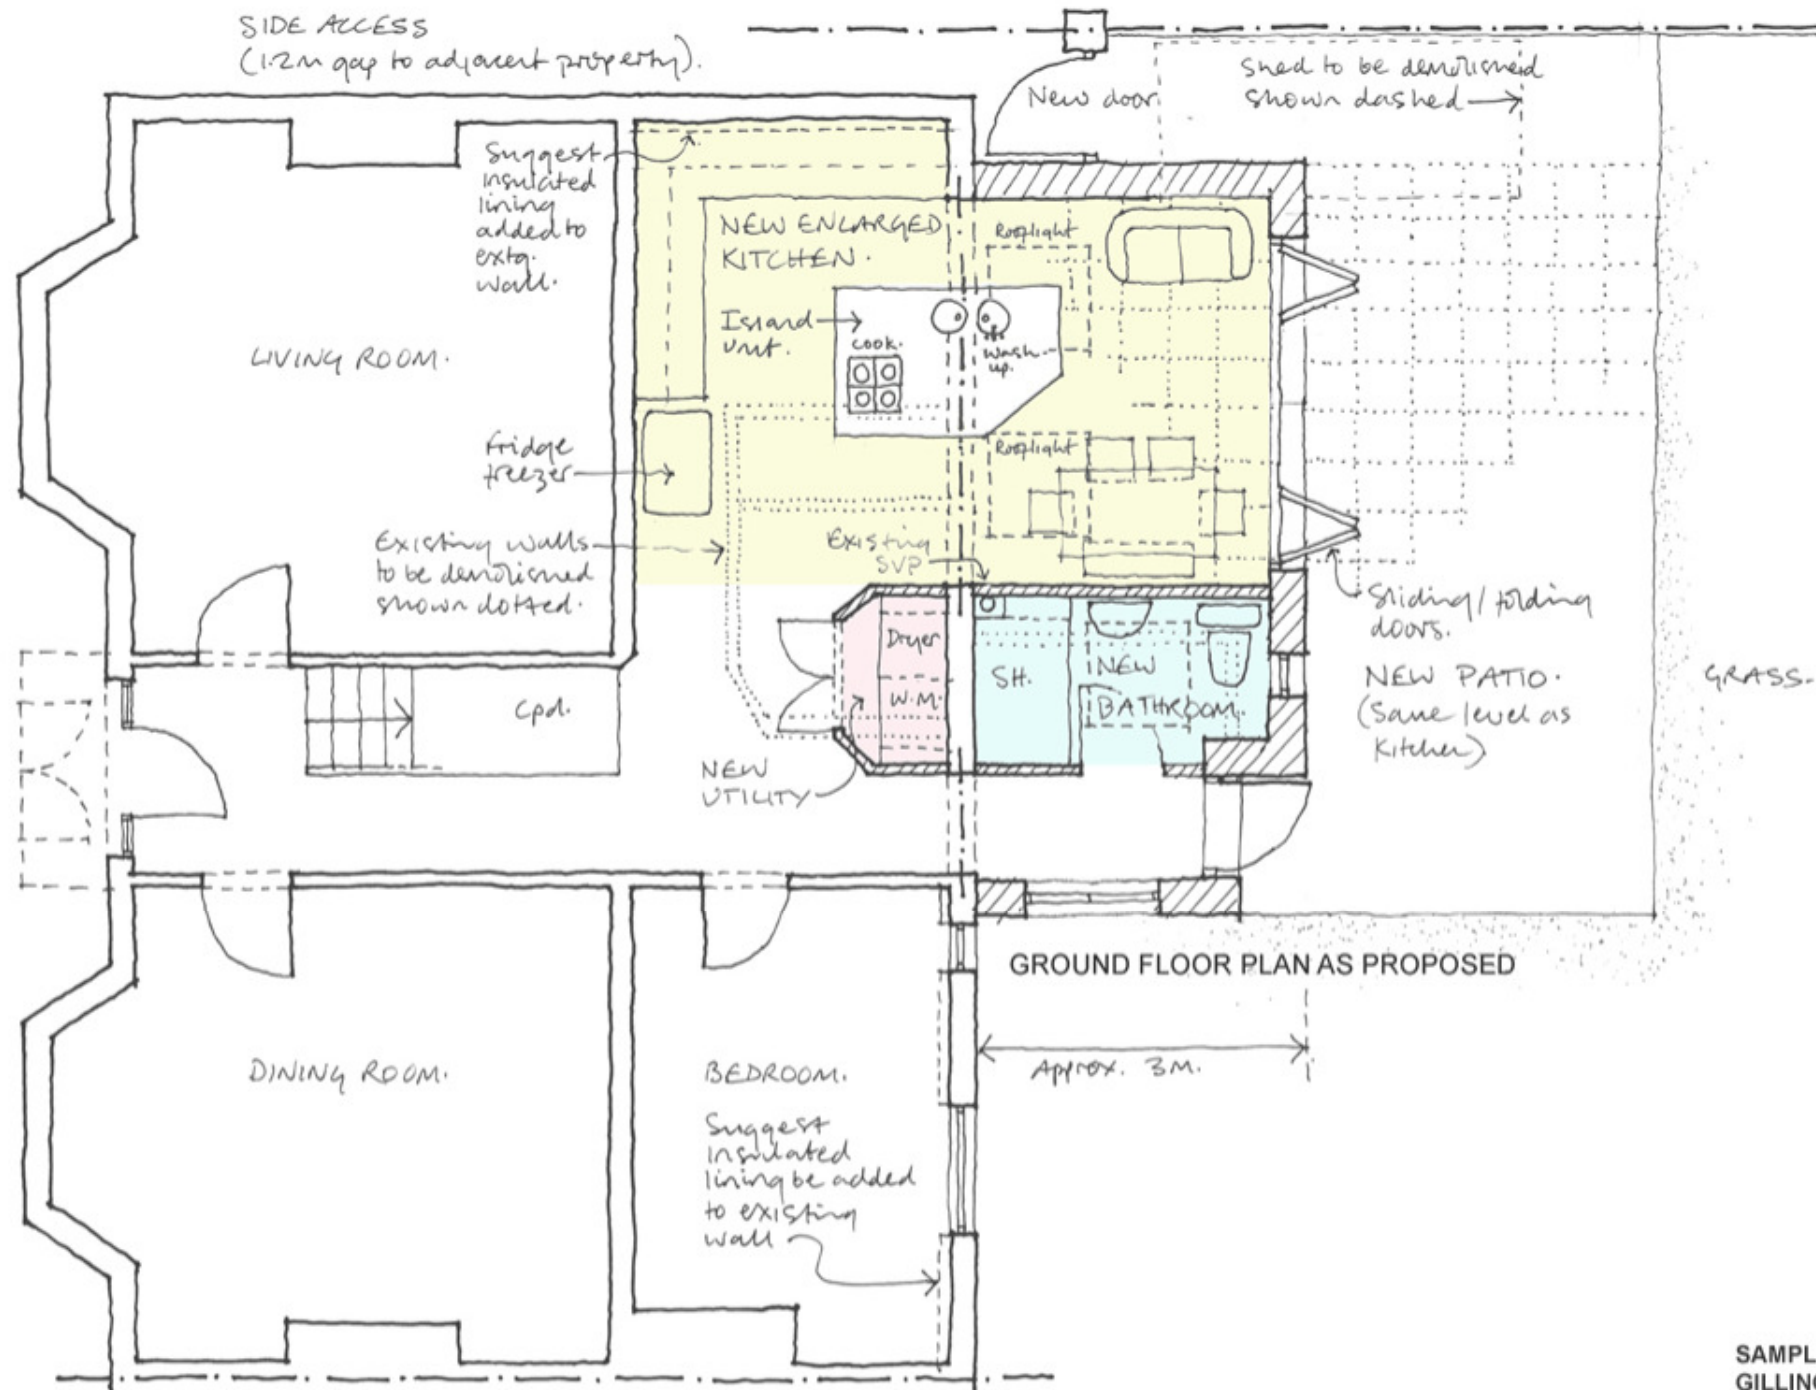

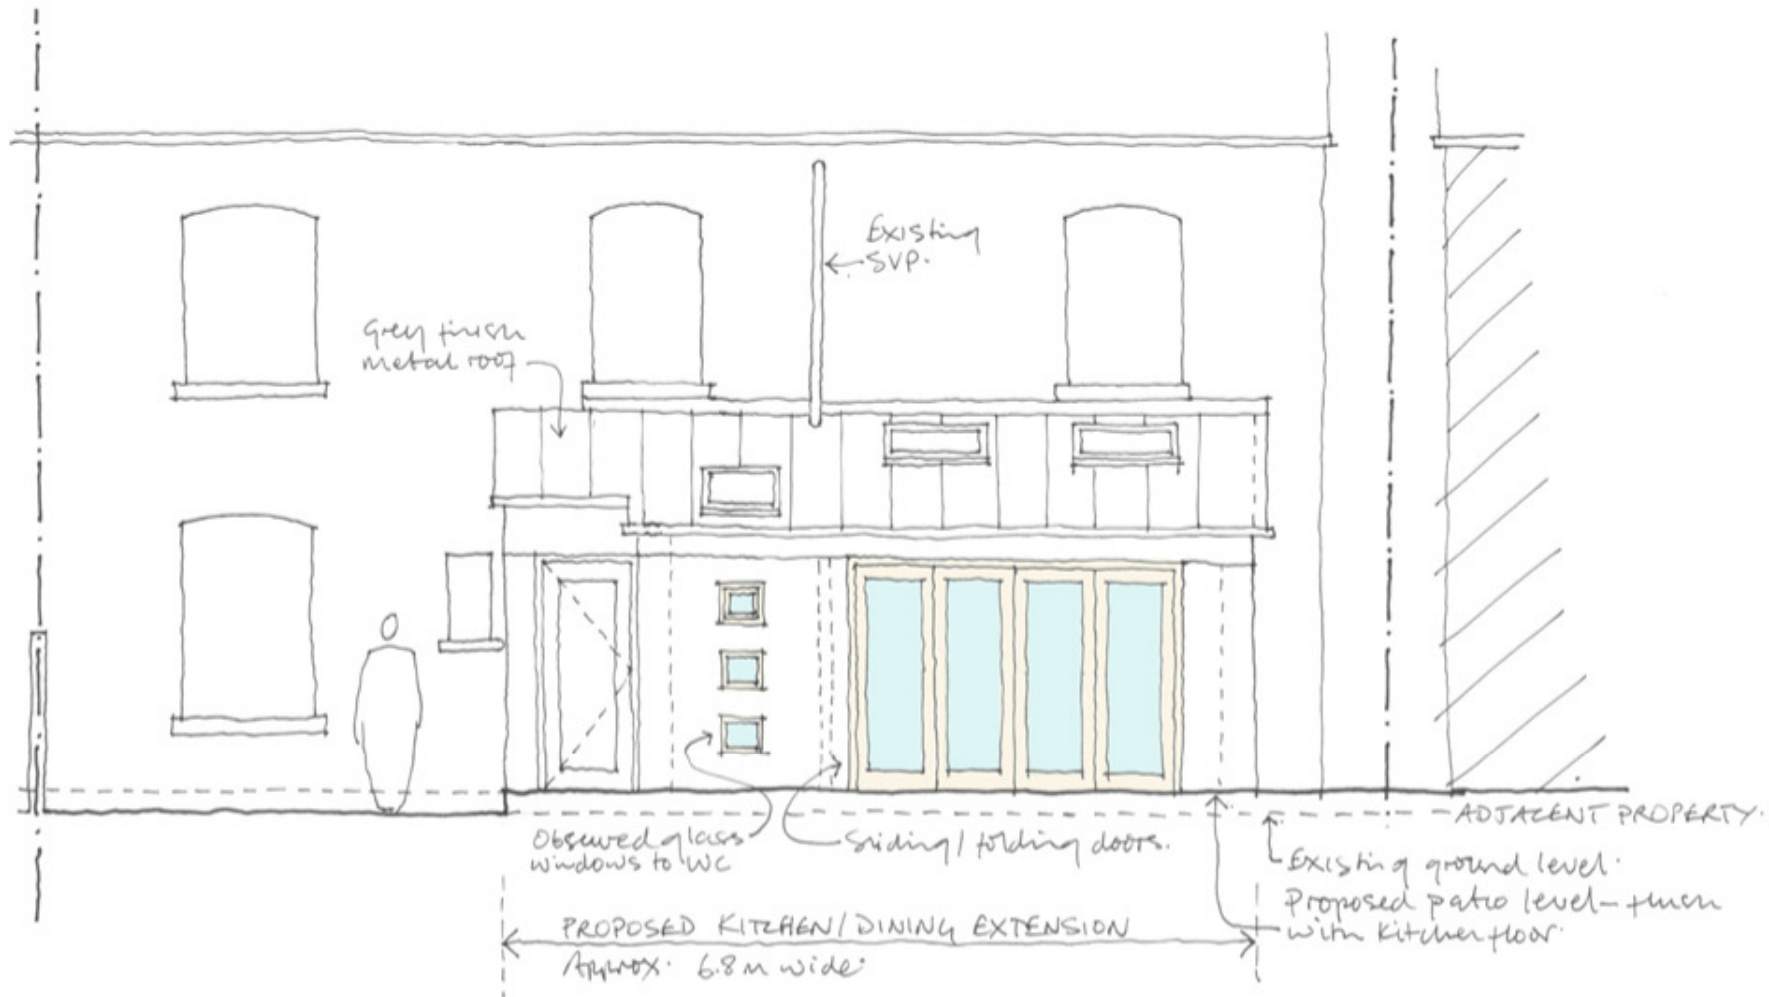

REAR ELEVATION AS PROPOSED