


Adjoining property. (ground level c 900mm lower).

Retaining wall


Boundary fence

Approx 2.5m.

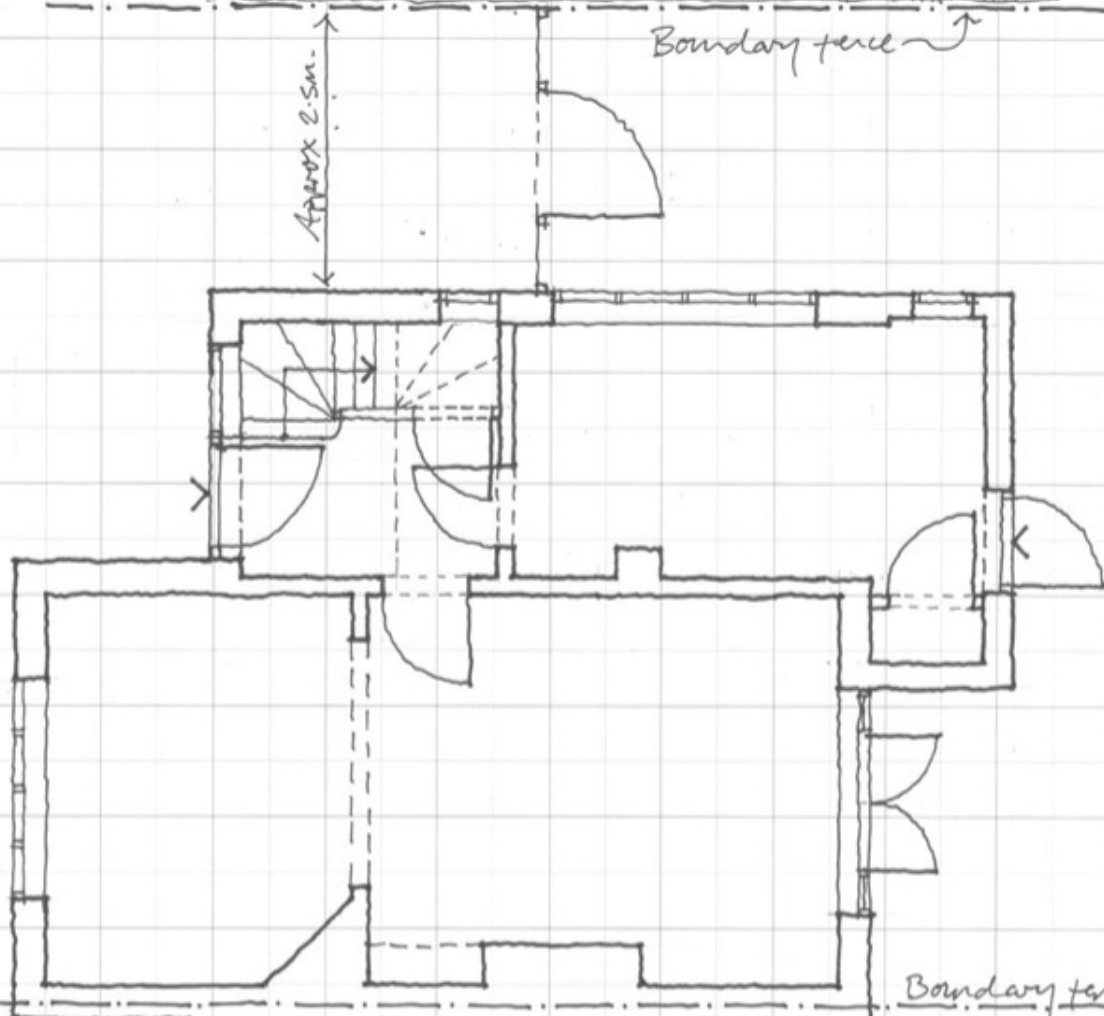


GROUND FLOOR PLAN AS EXISTING


Adjoining property.

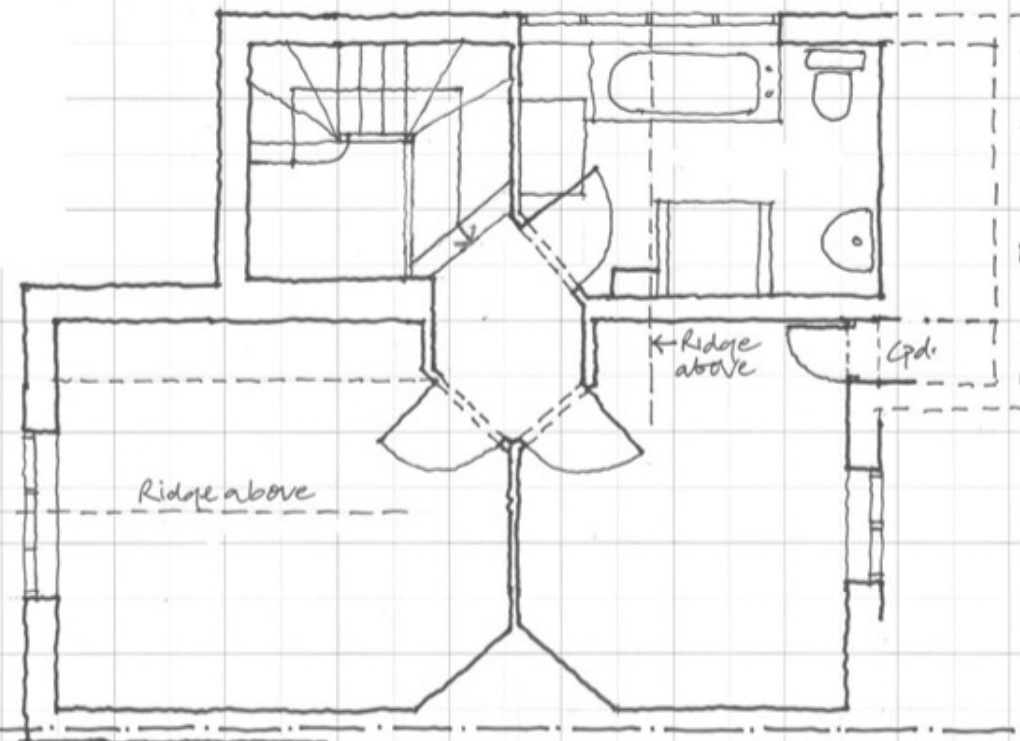


FIRST FLOOR PLAN AS EXISTING

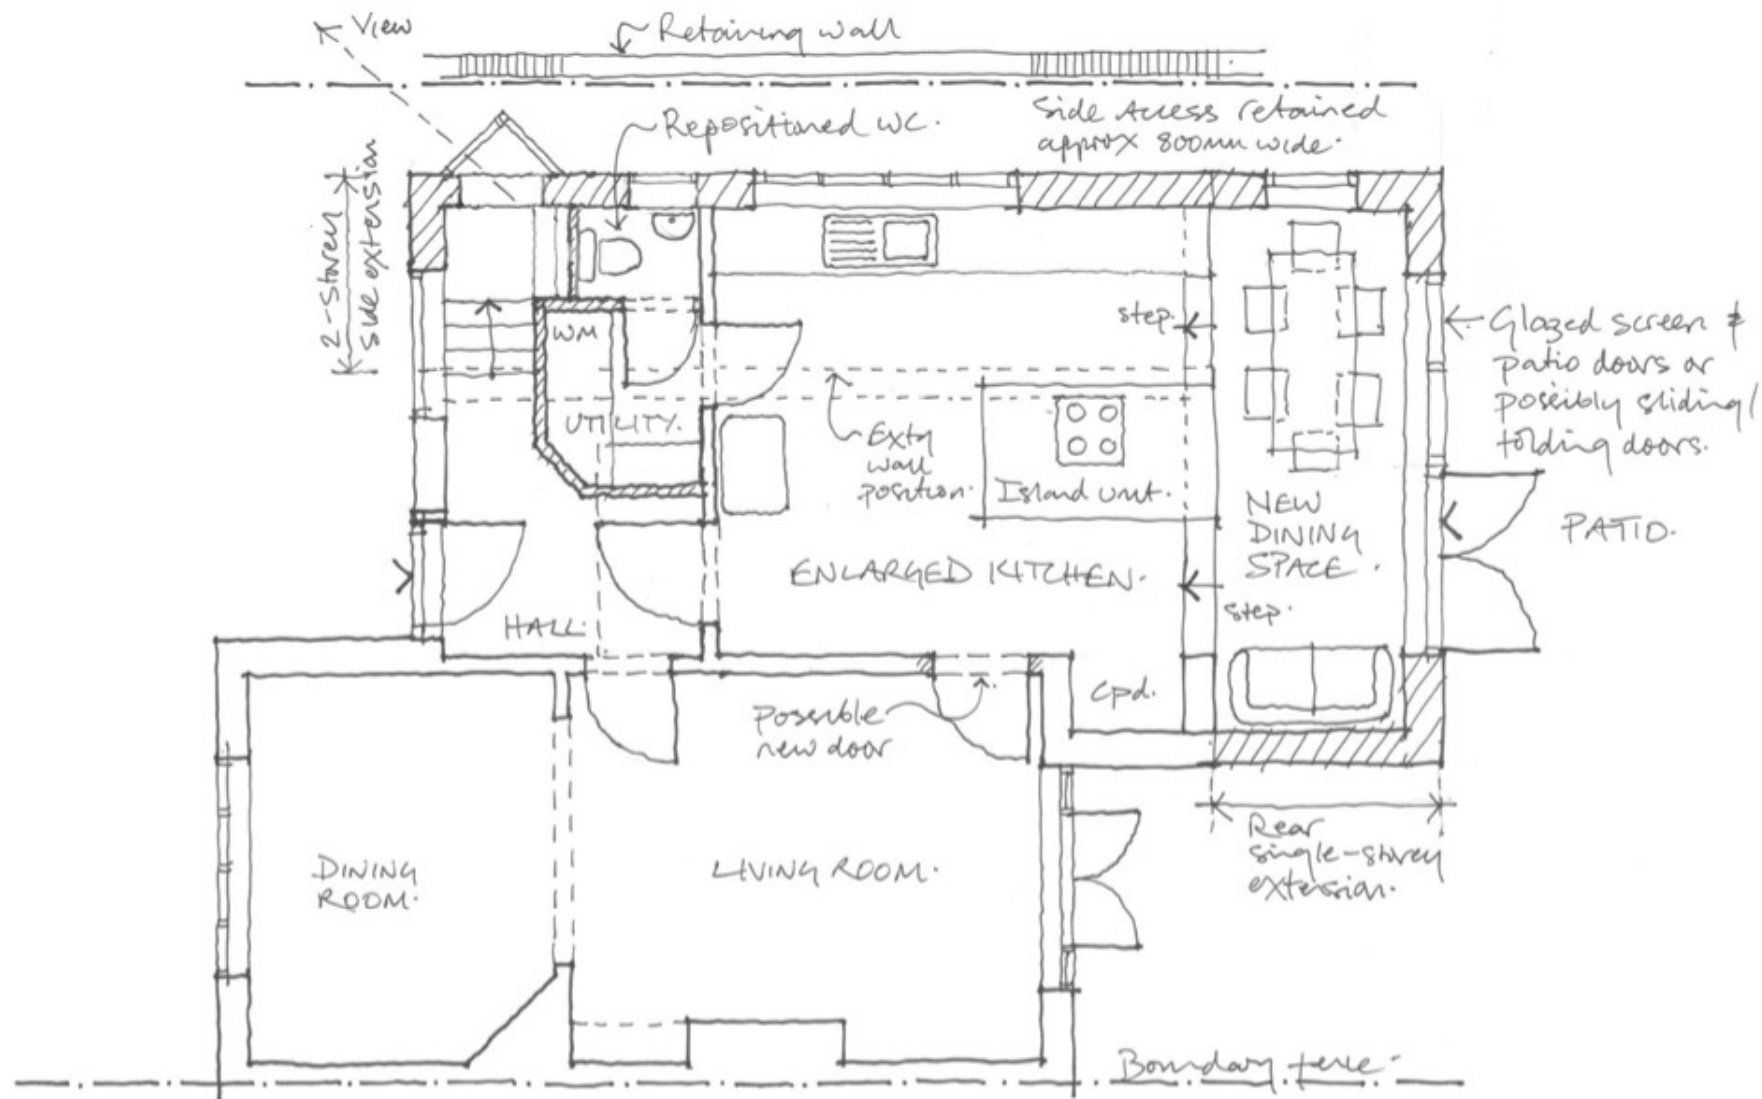

GROUND FLOOR PLAN AS PROPOSED

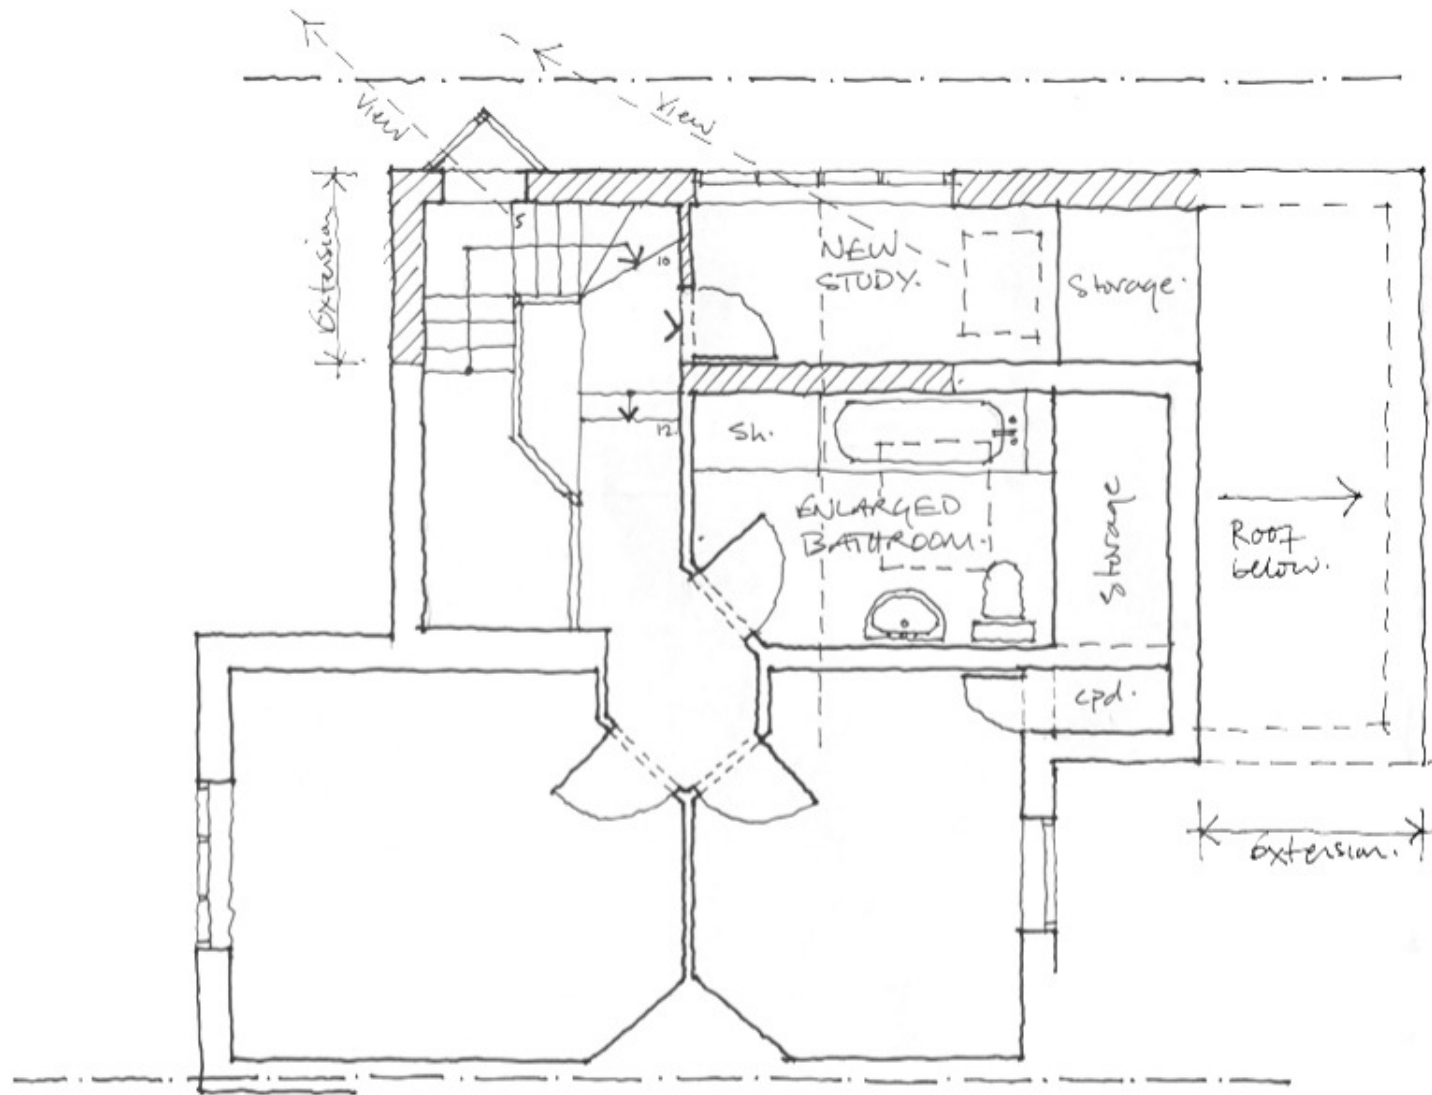

FIRST FLOOR PLAN AS PROPOSED

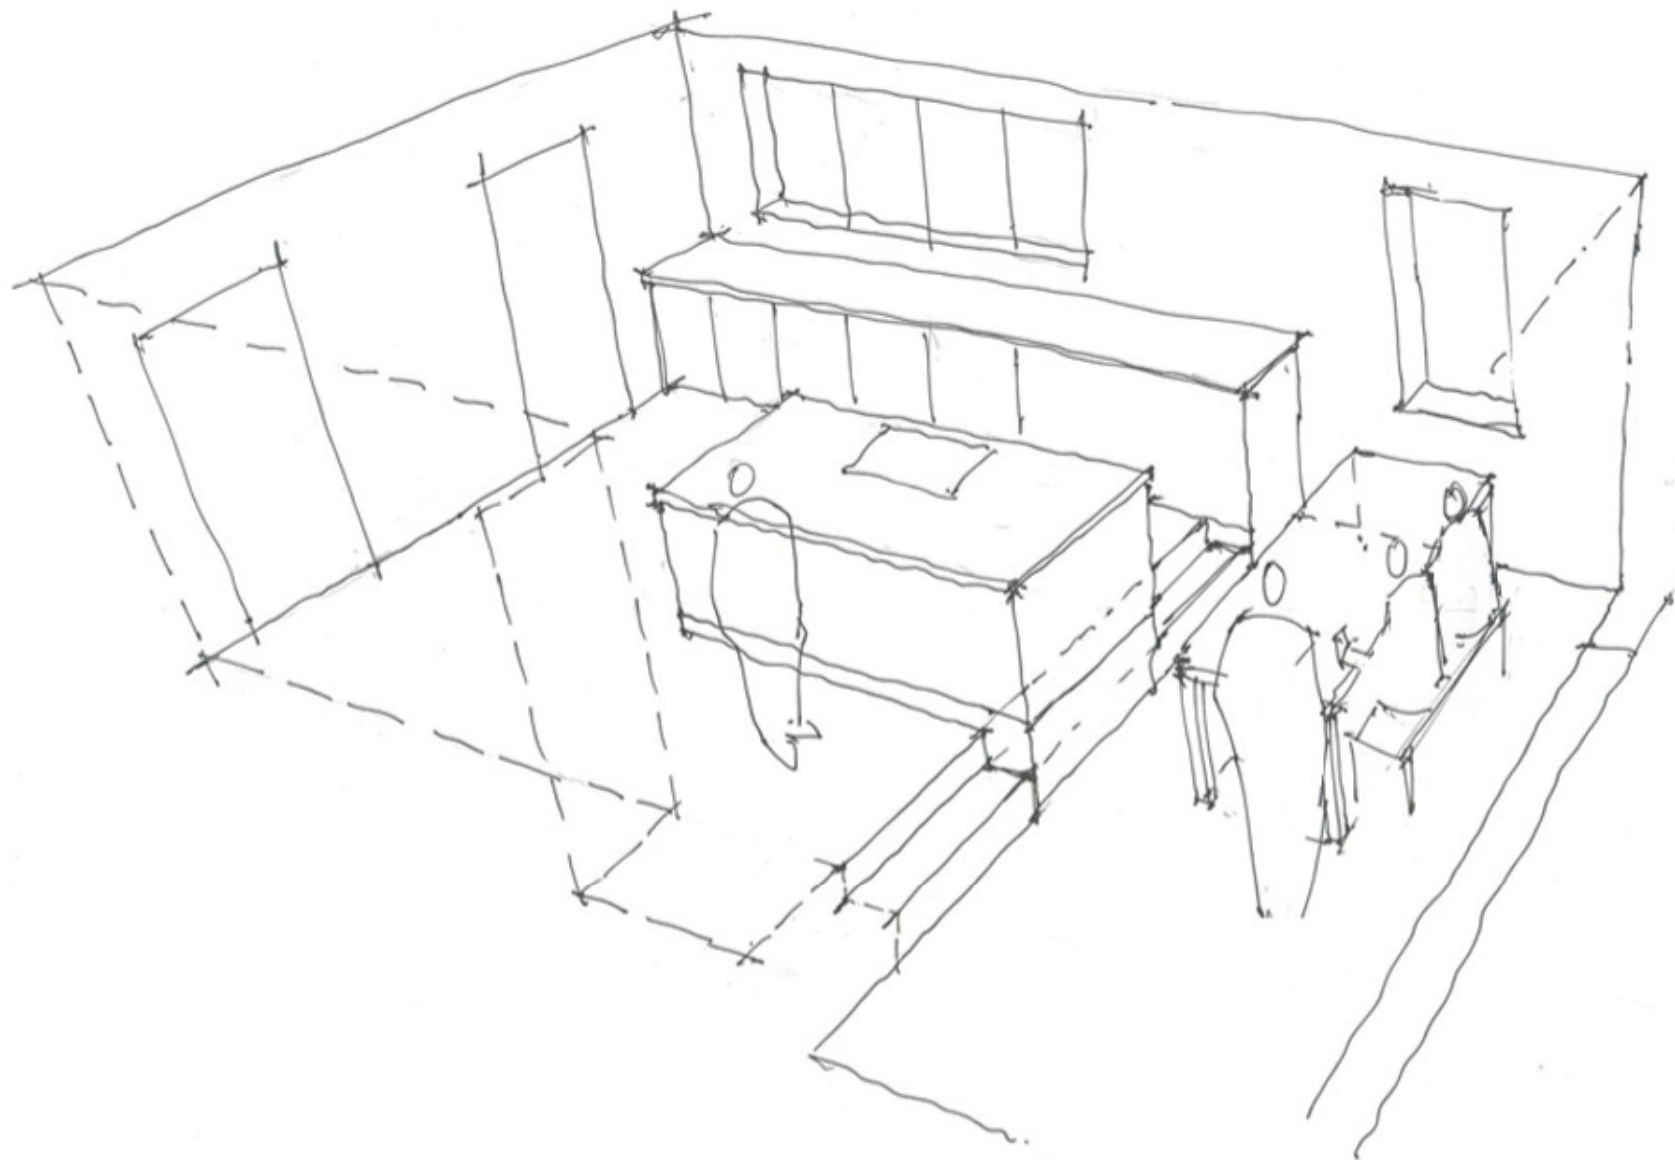

KITCHEN/DINER 3D VIEW