




SCHEME B: GROUND FLOOR PLAN AS PROPOSED

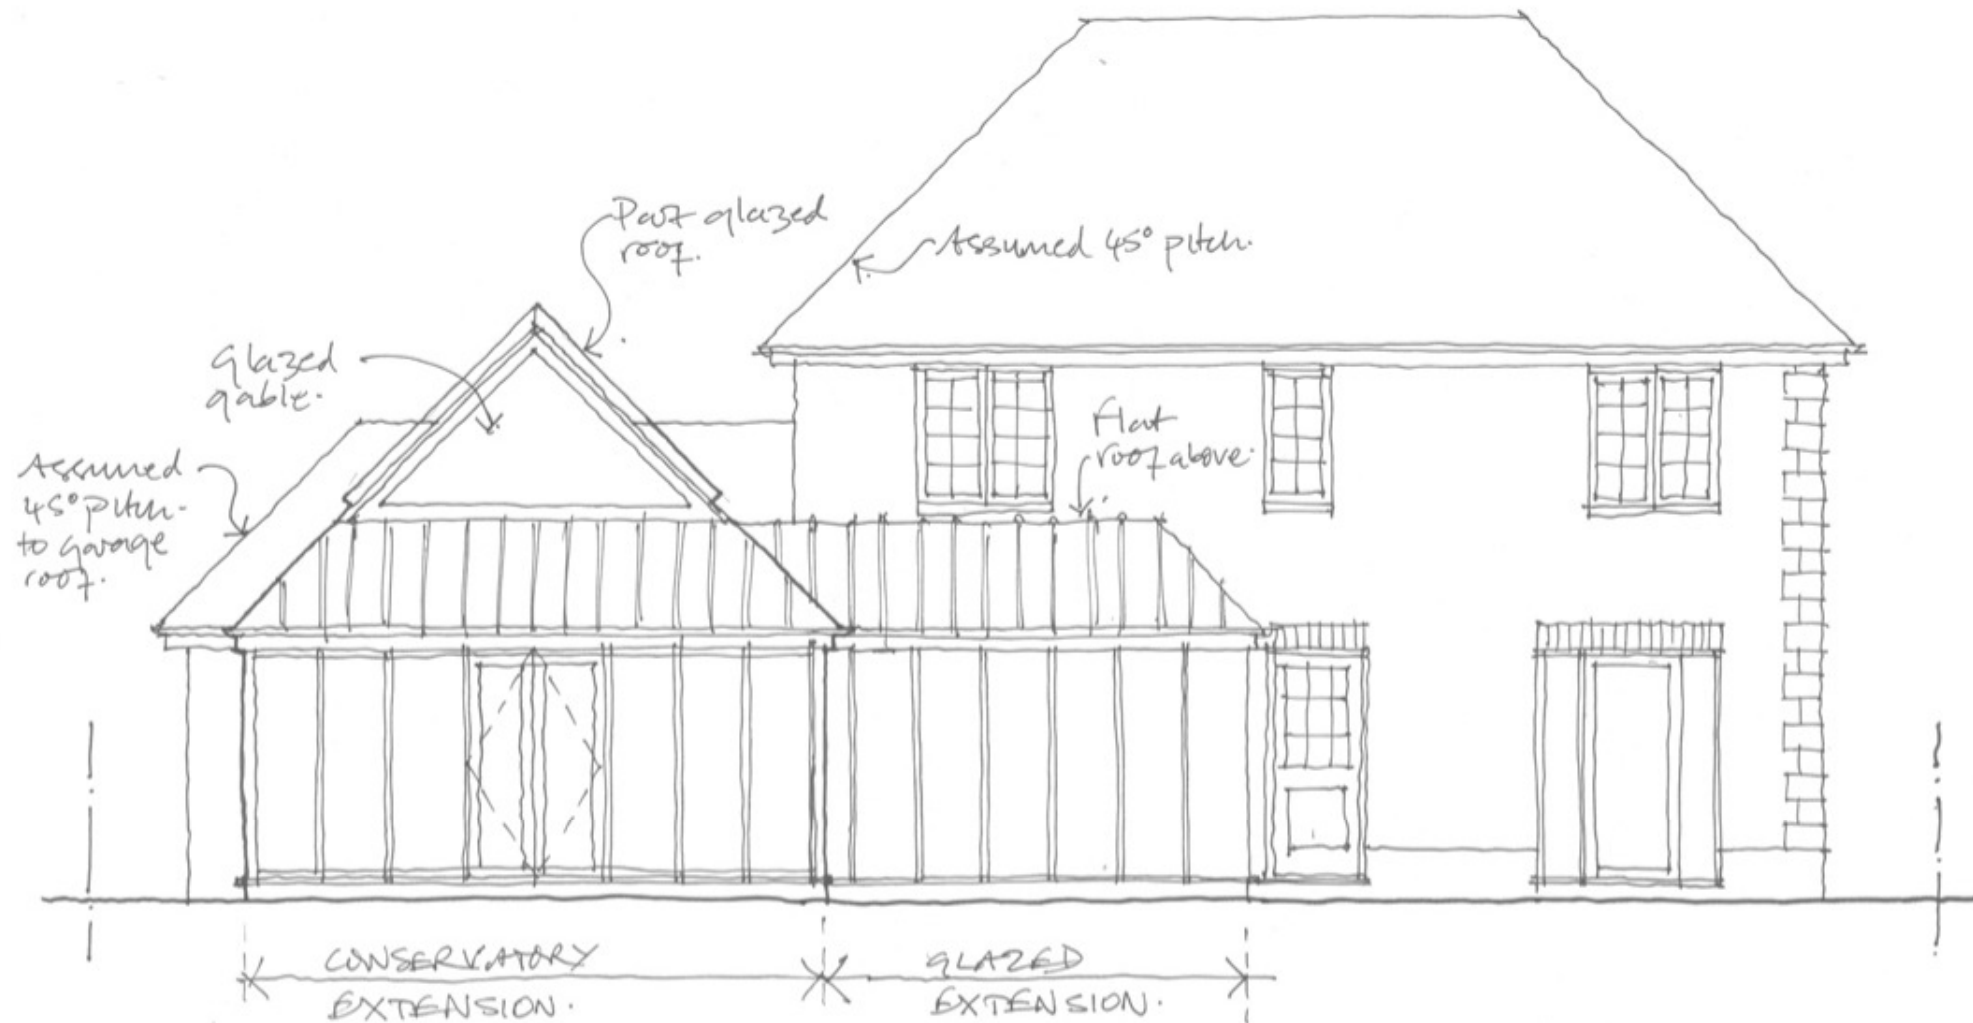


SCHEME B: REAR ELEVATION AS PROPOSED

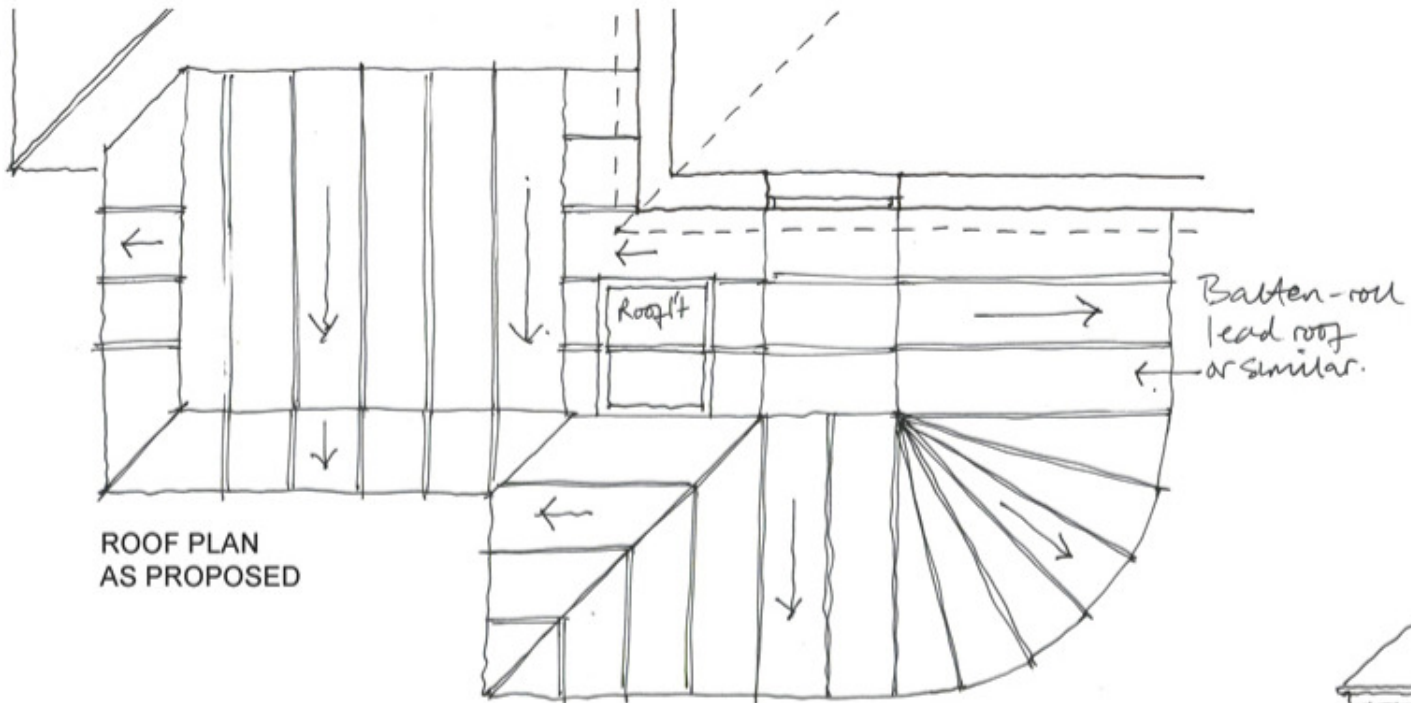


ROOF PLAN
AS PROPOSED

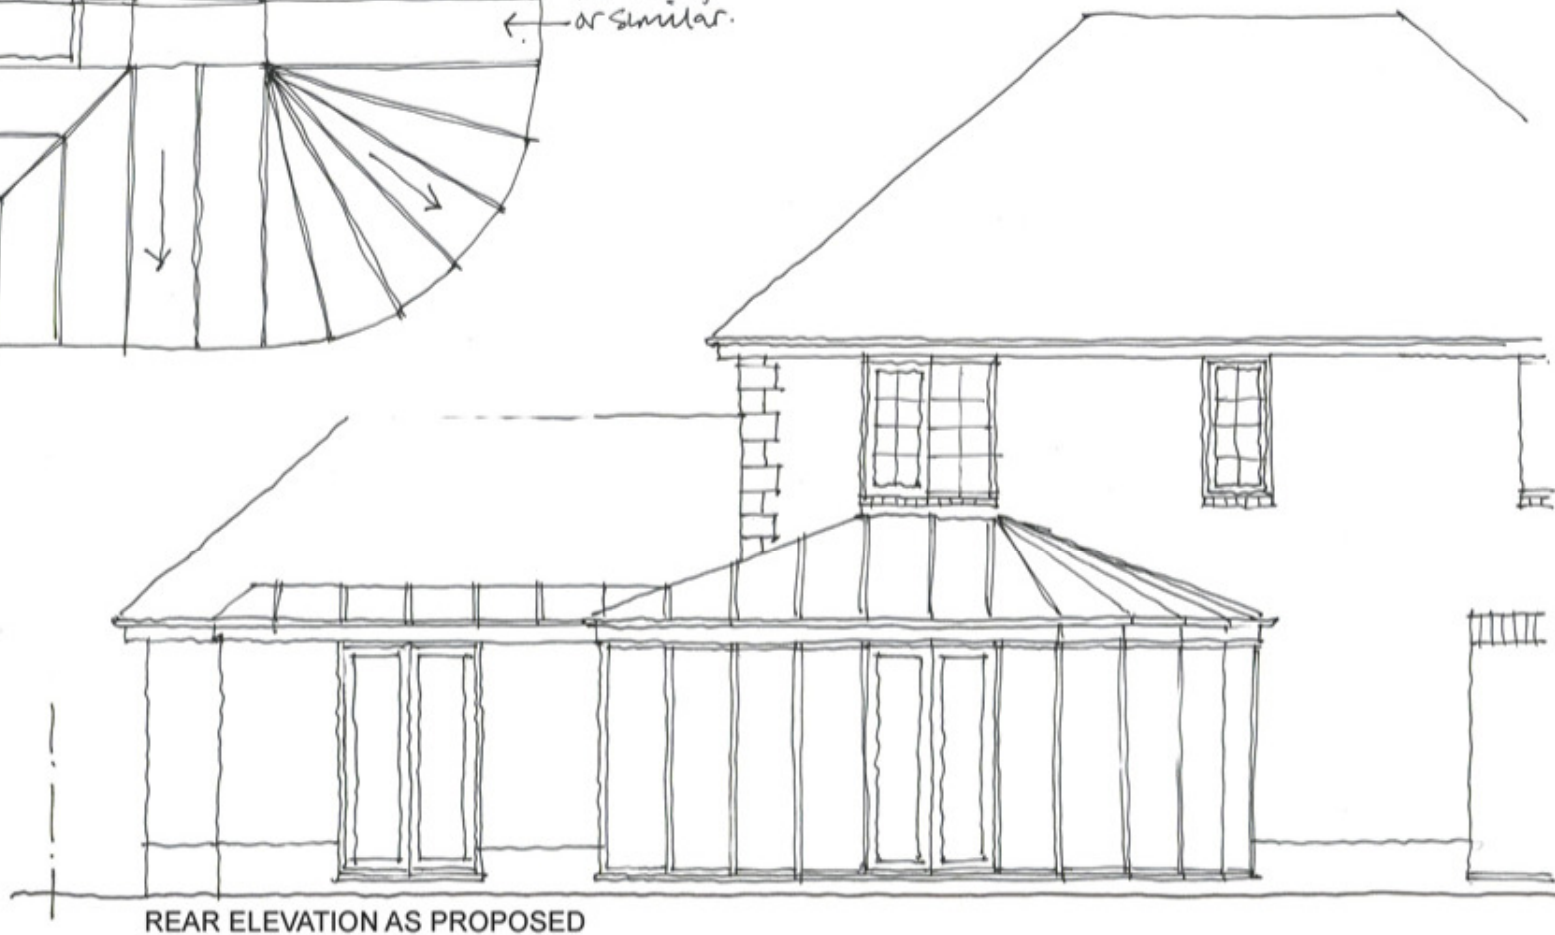

REAR ELEVATION AS PROPOSED

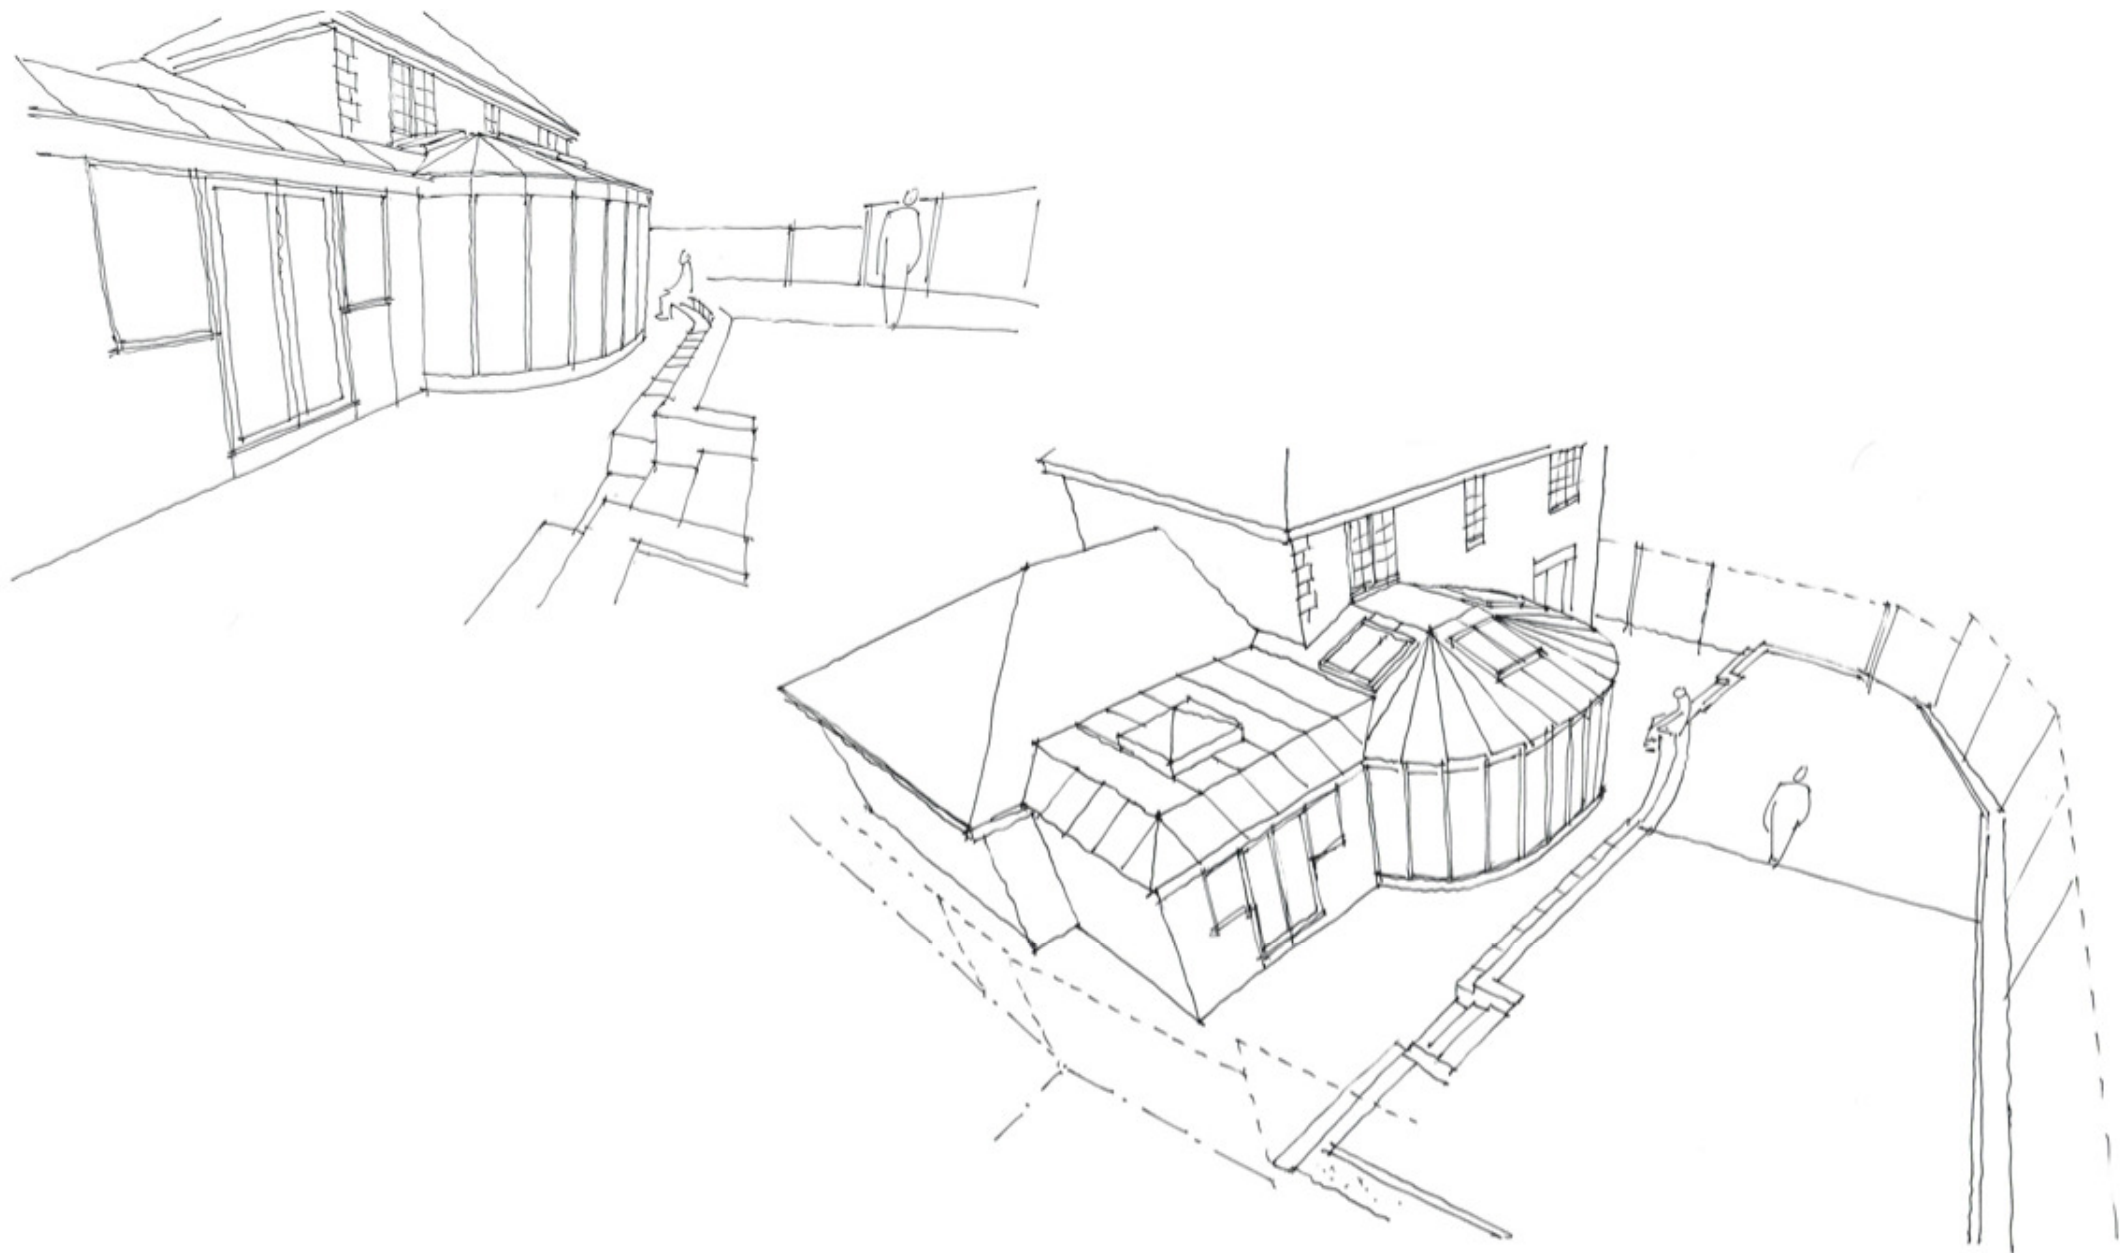

SAMPLE DRAWING
ASHFORD
2000'S DETACHED
CONSERVATORY
AYH.046 SK.04

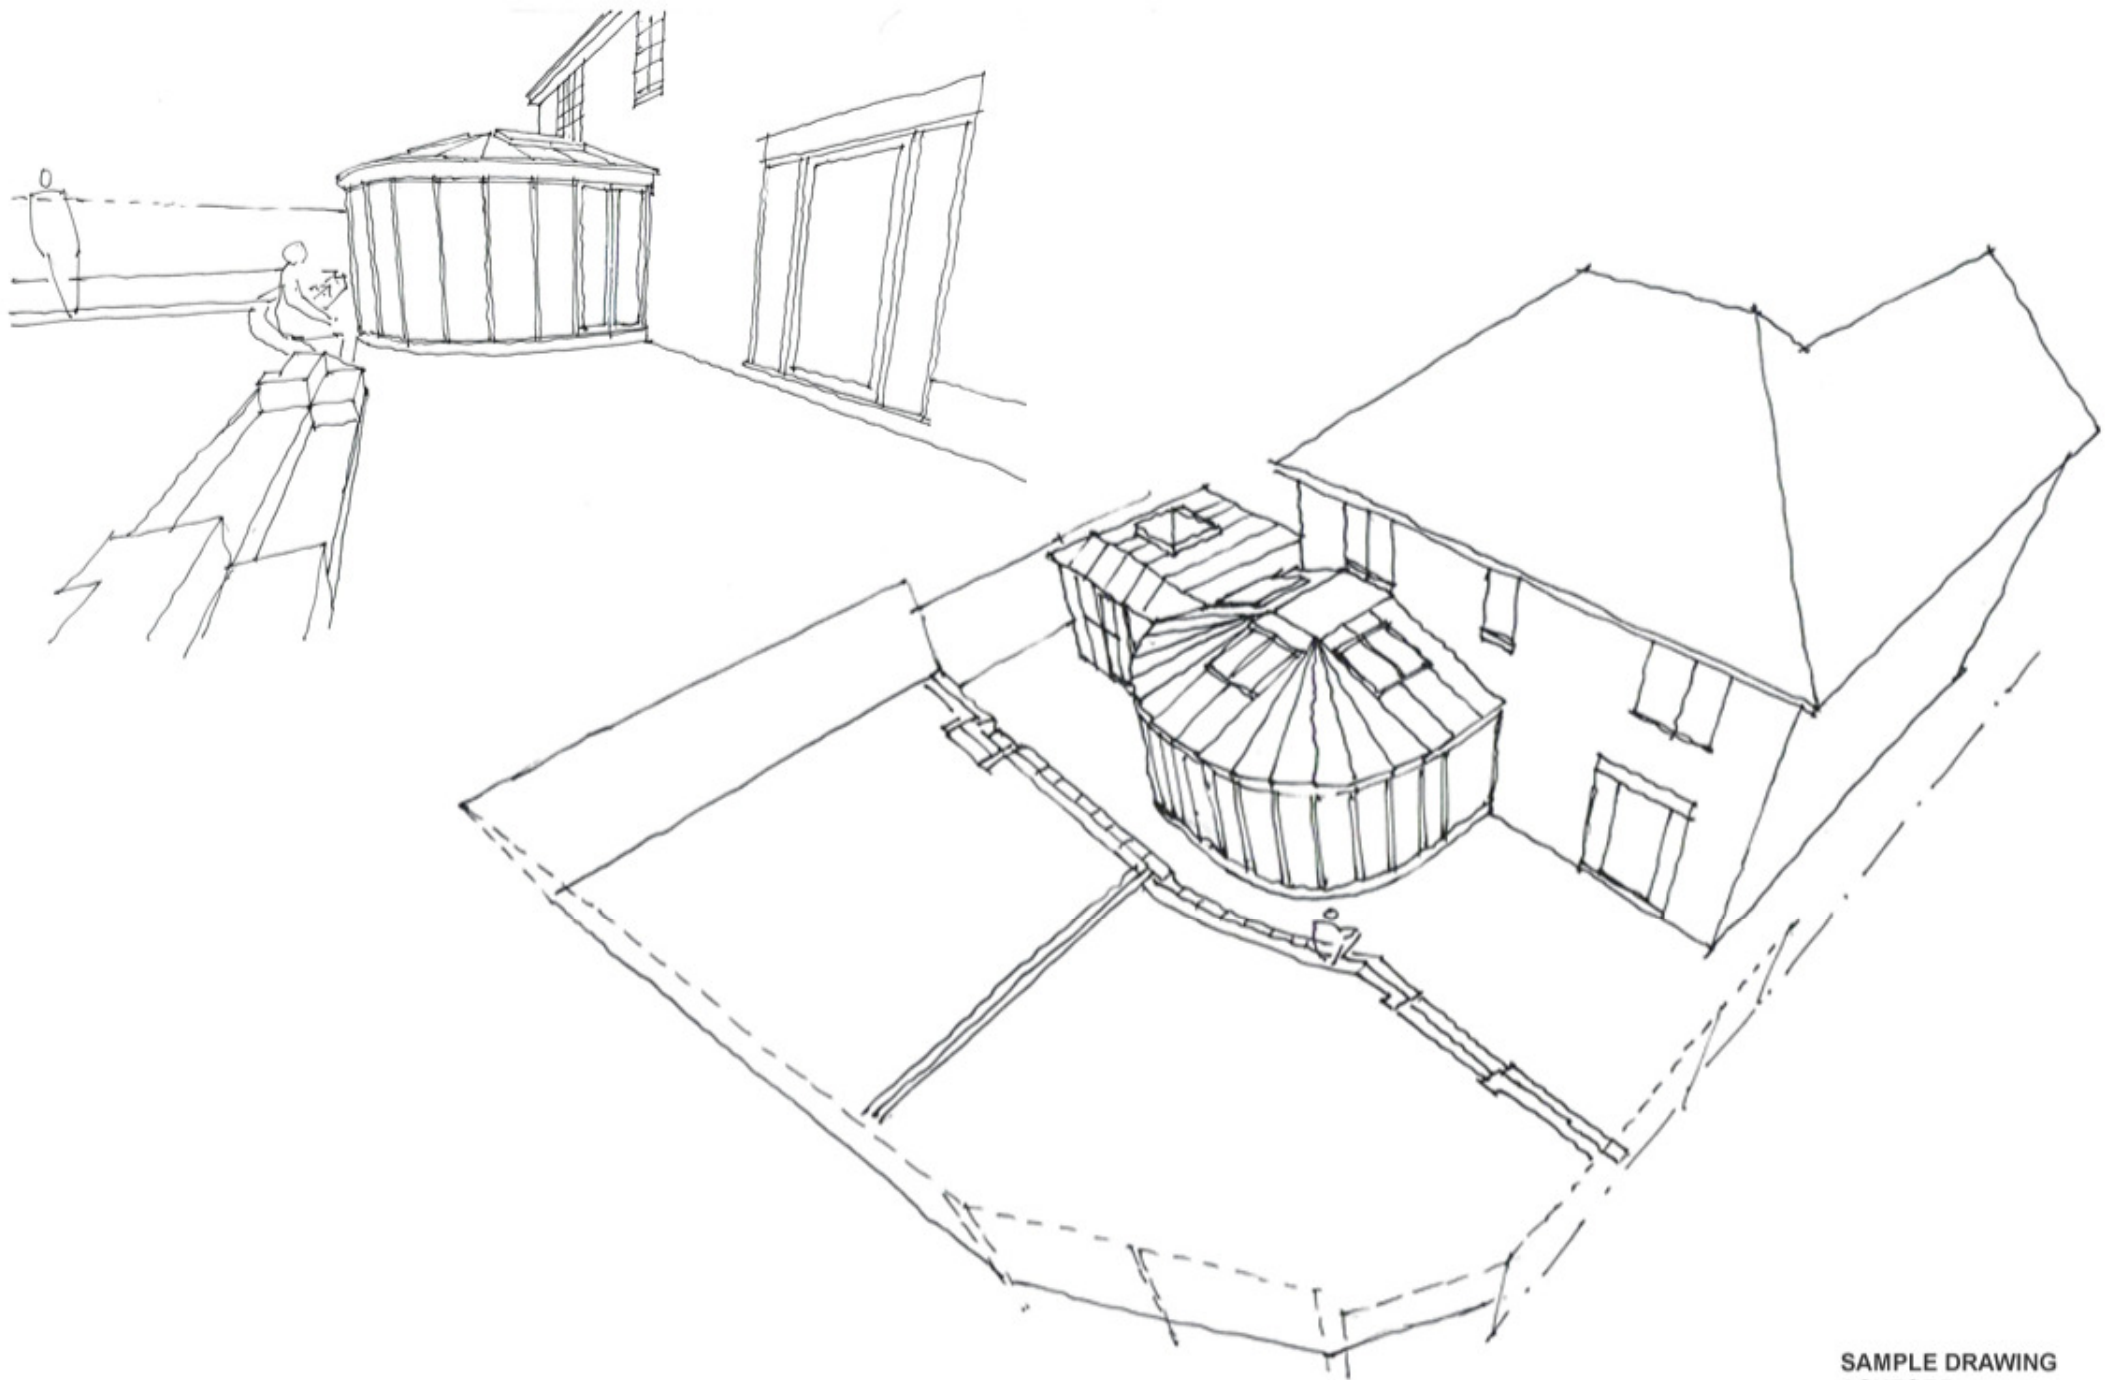

SAMPLE DRAWING
ASHFORD
2000'S DETACHED
CONSERVATORY
AYH.046 SK.05

