



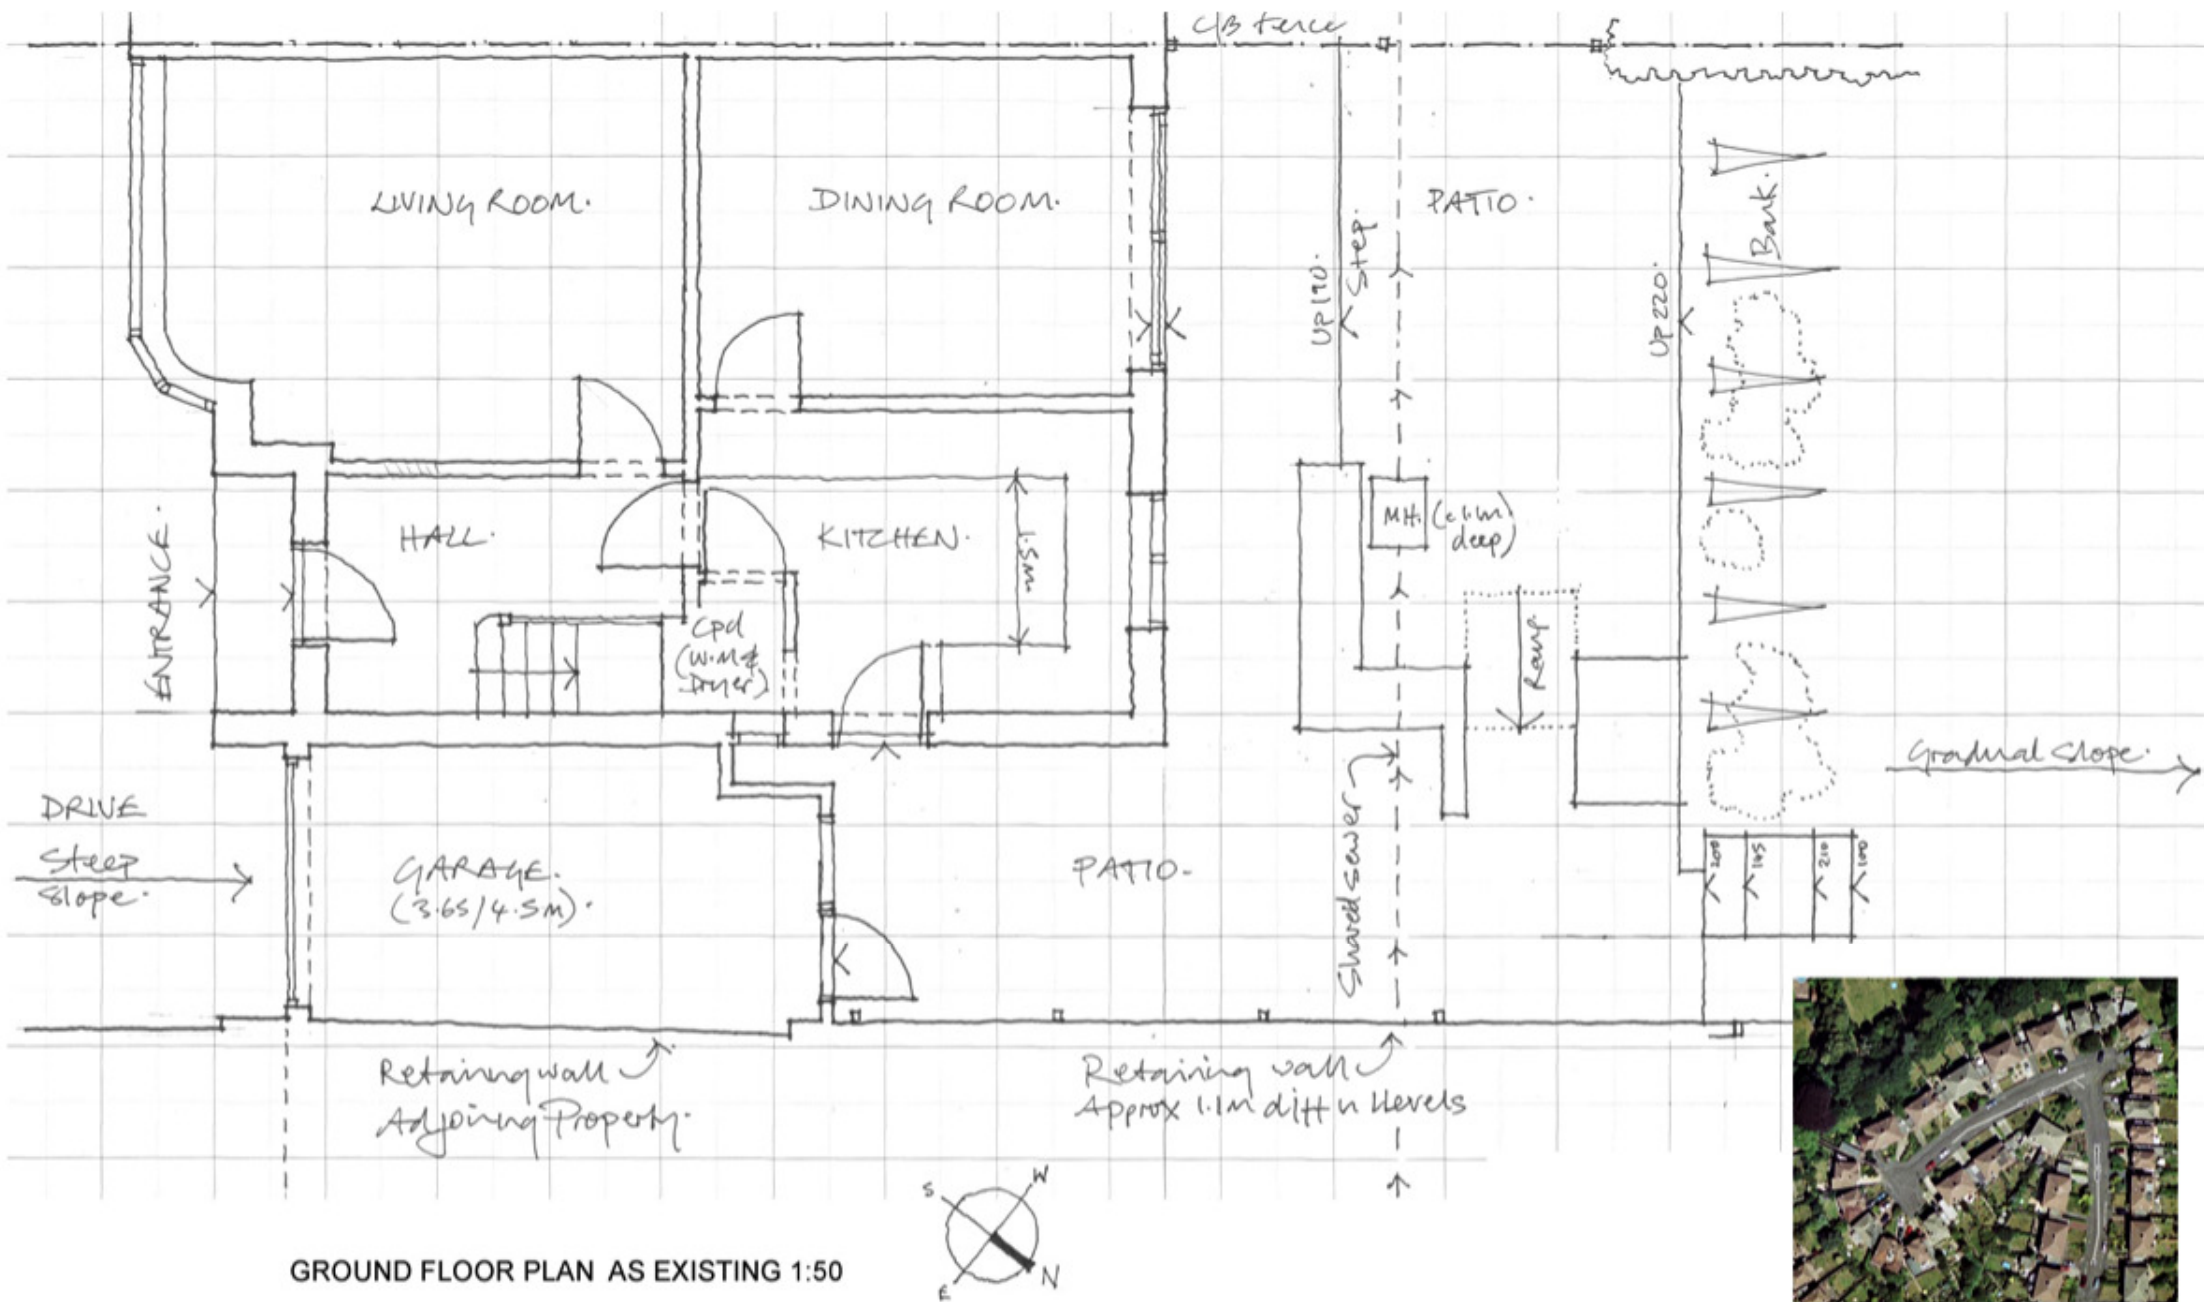


GROUND FLOOR PLAN AS EXISTING 1:50




SAMPLE DRAWING
REDHILL
1950'S SEMI-DETACHED
REAR/SIDE EXTENSION
AYH.058 SK.01

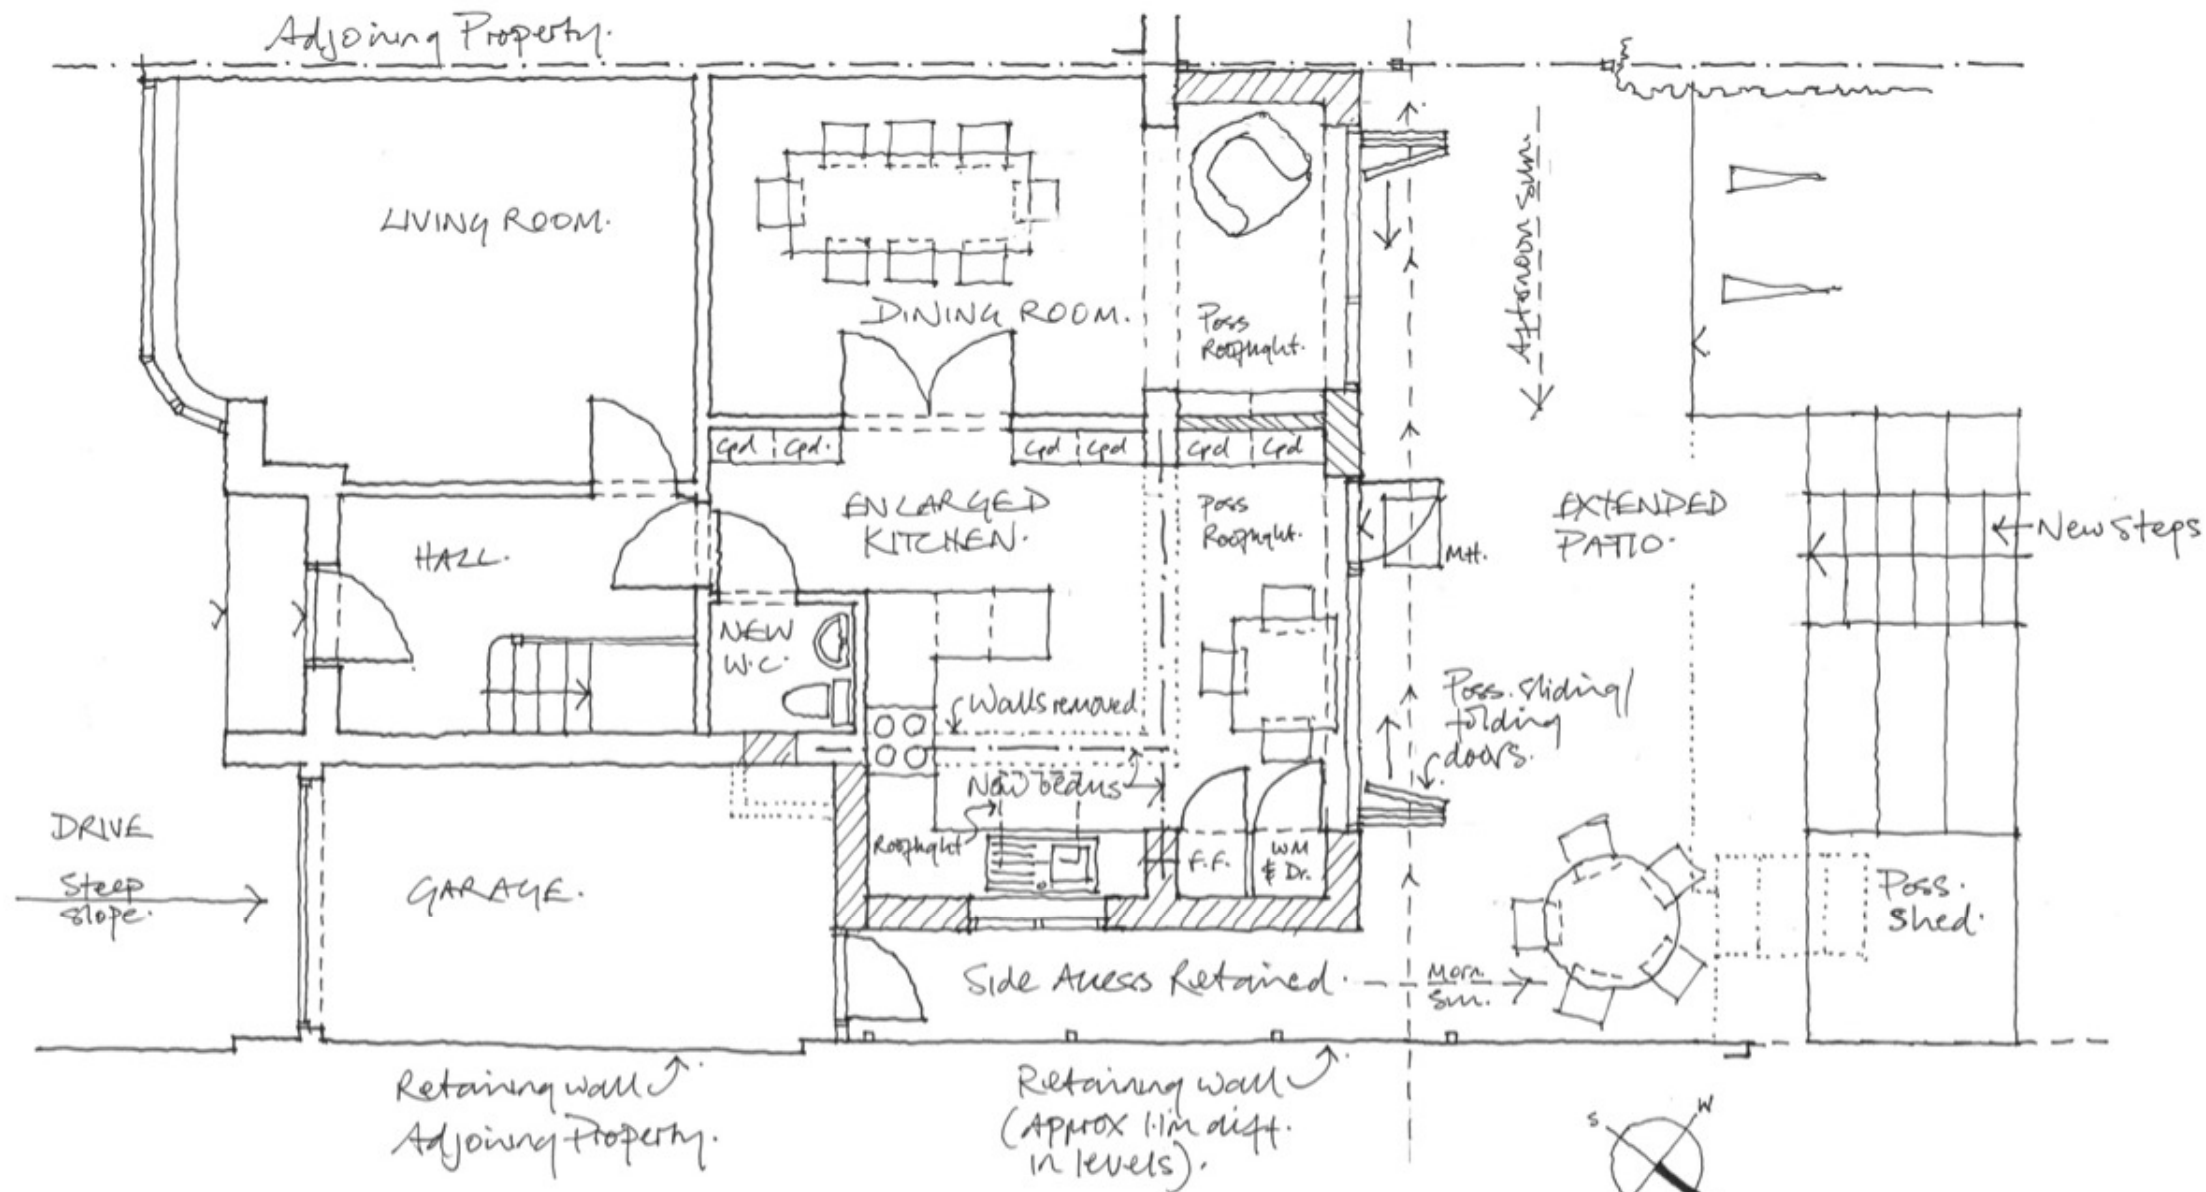


OPTION 1: GROUND FLOOR PLAN AS PROPOSED

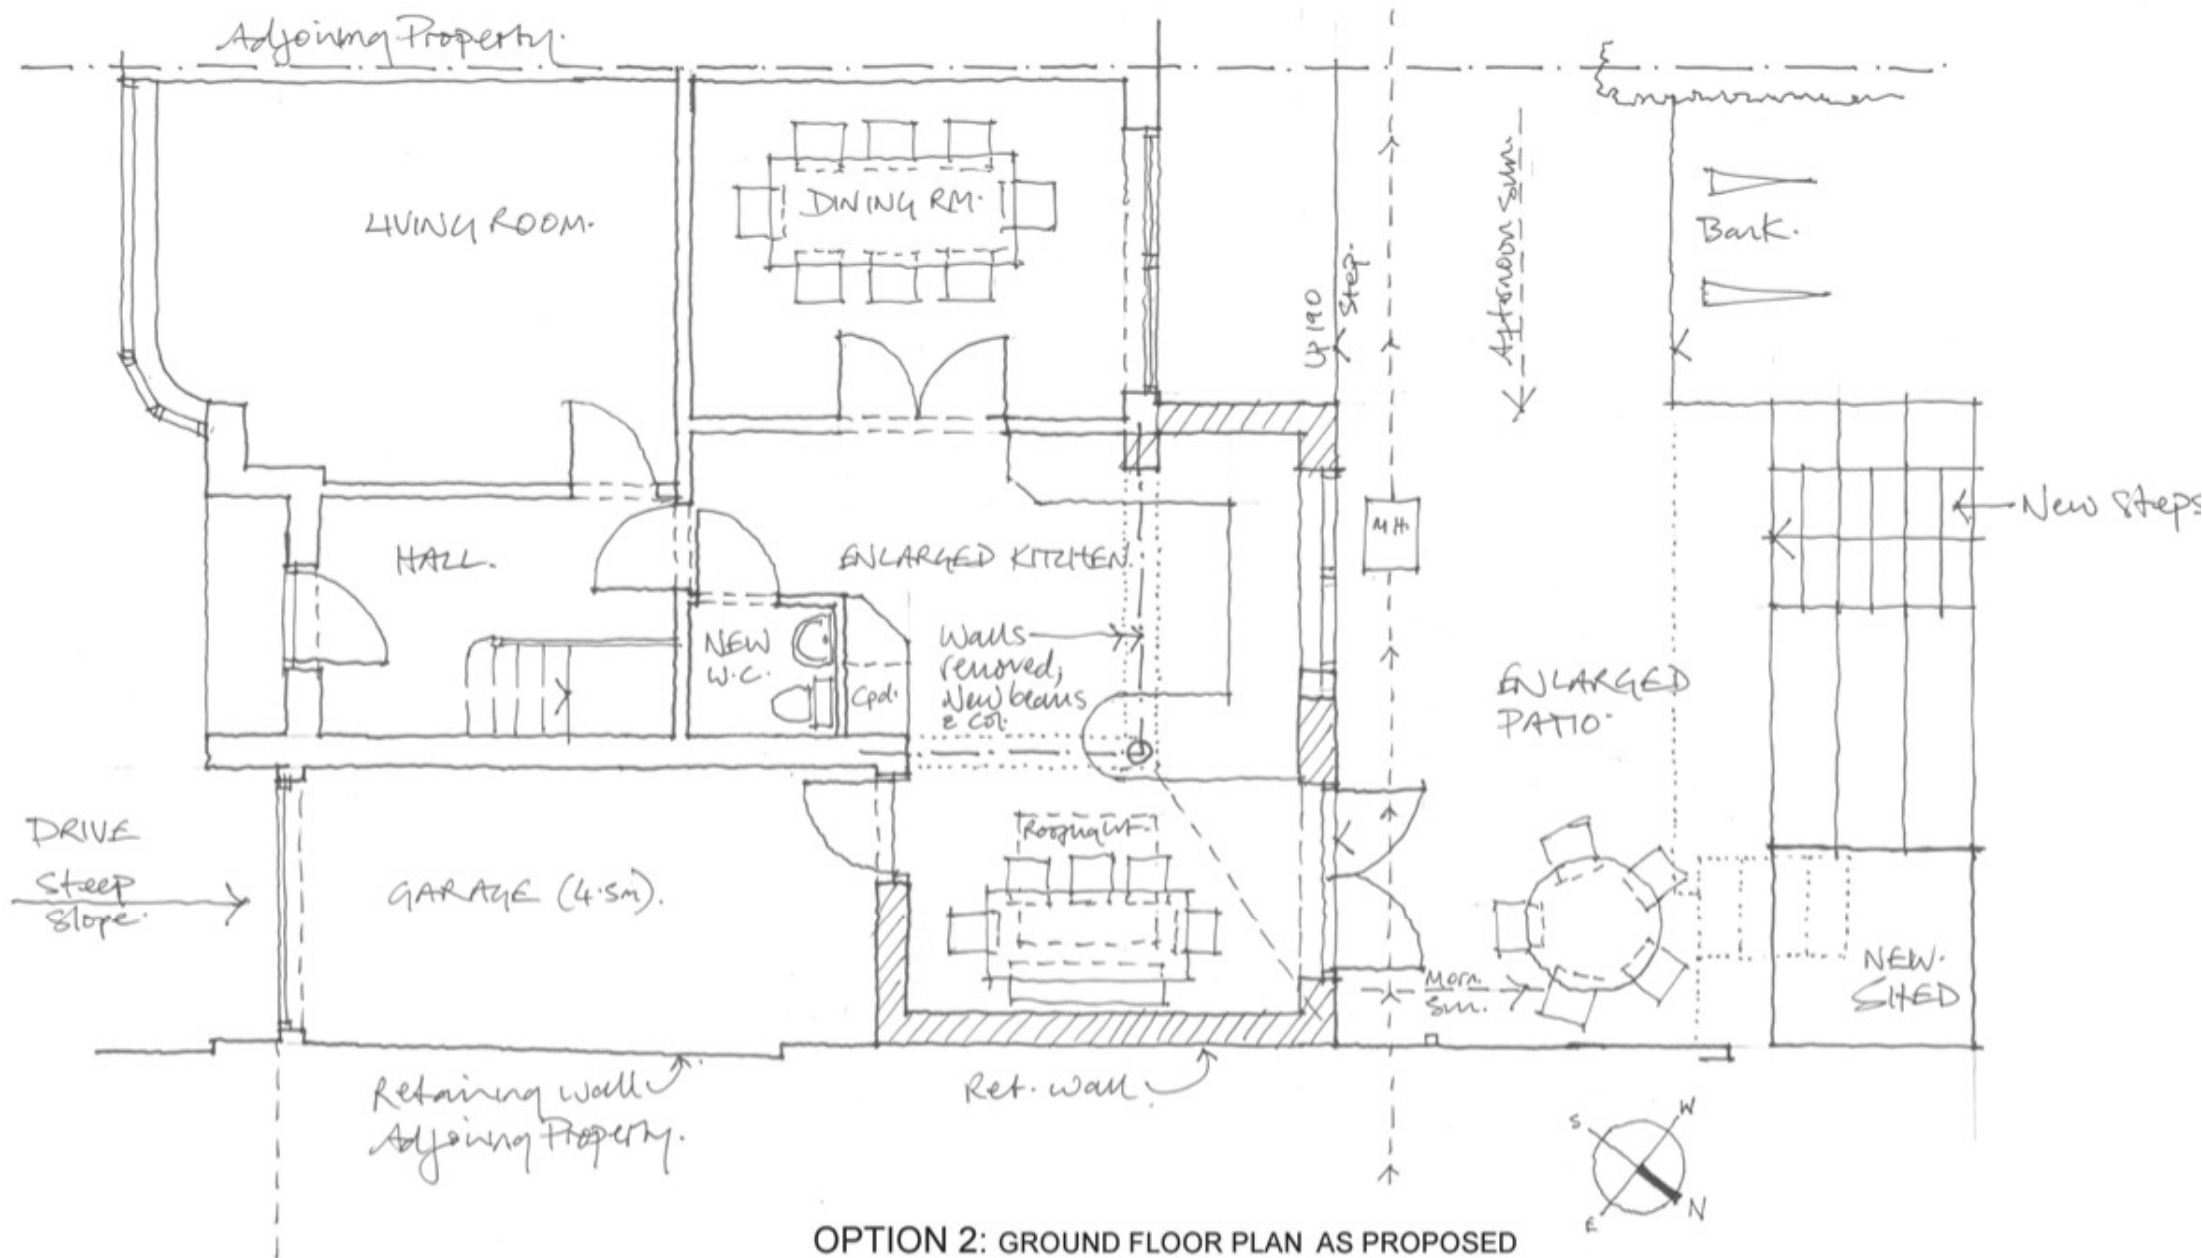

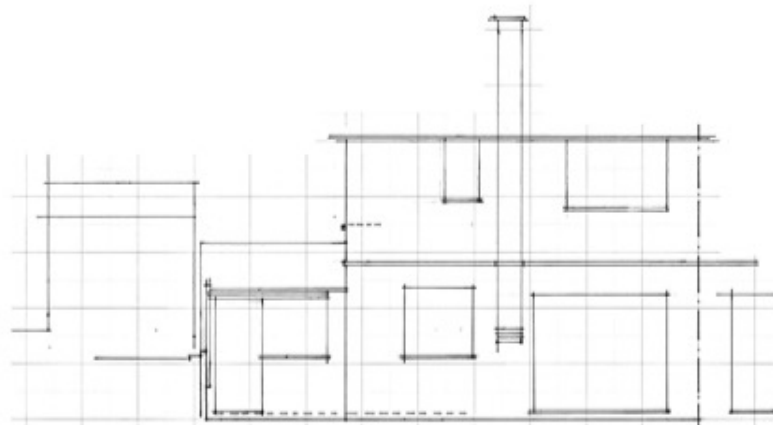

REAR ELEVATION AS EXISTING 1:100

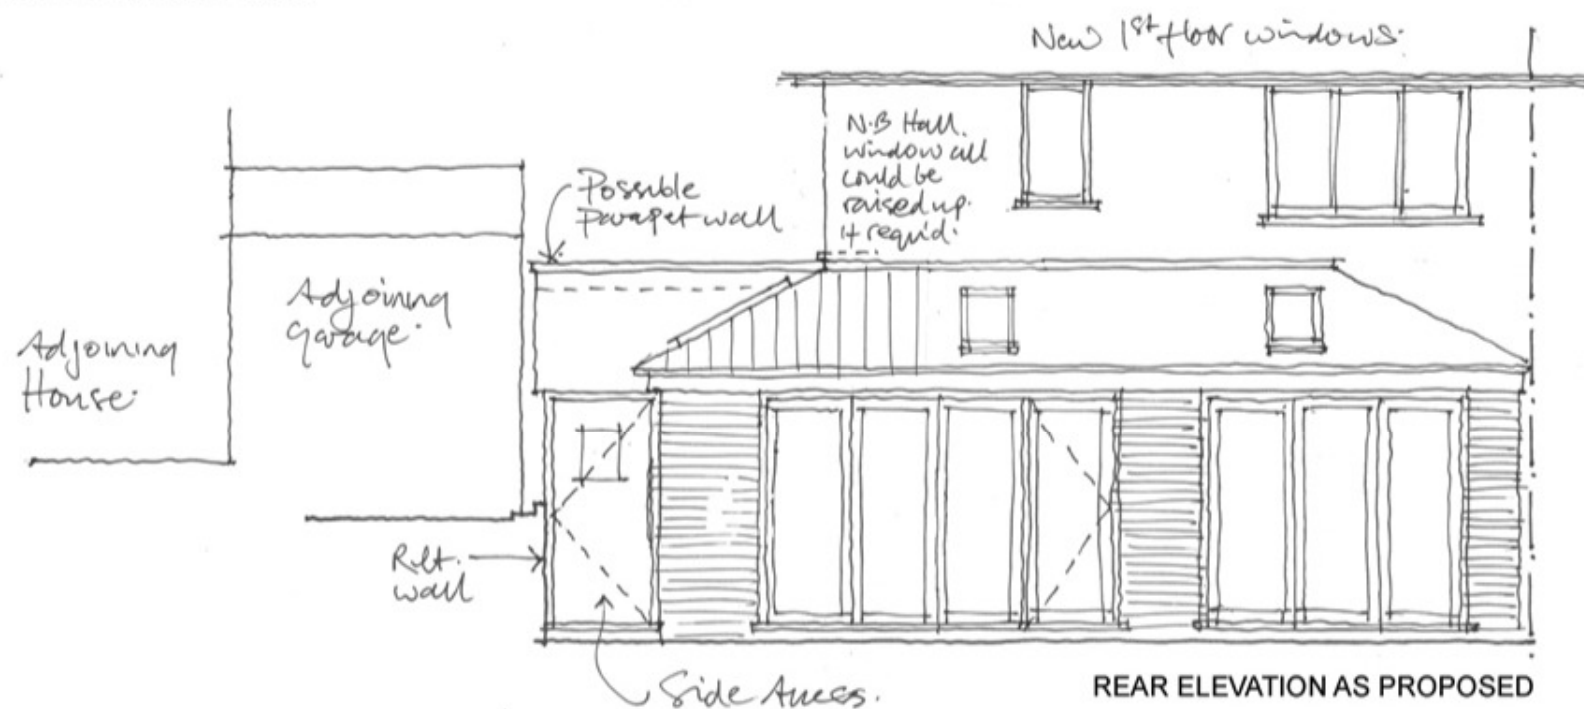

REAR ELEVATION AS PROPOSED