




SAMPLE DRAWING
EAST SUSSEX
1980'S DETACHED
REMODEL & ALTERATIONS
AYH.063 SK.10

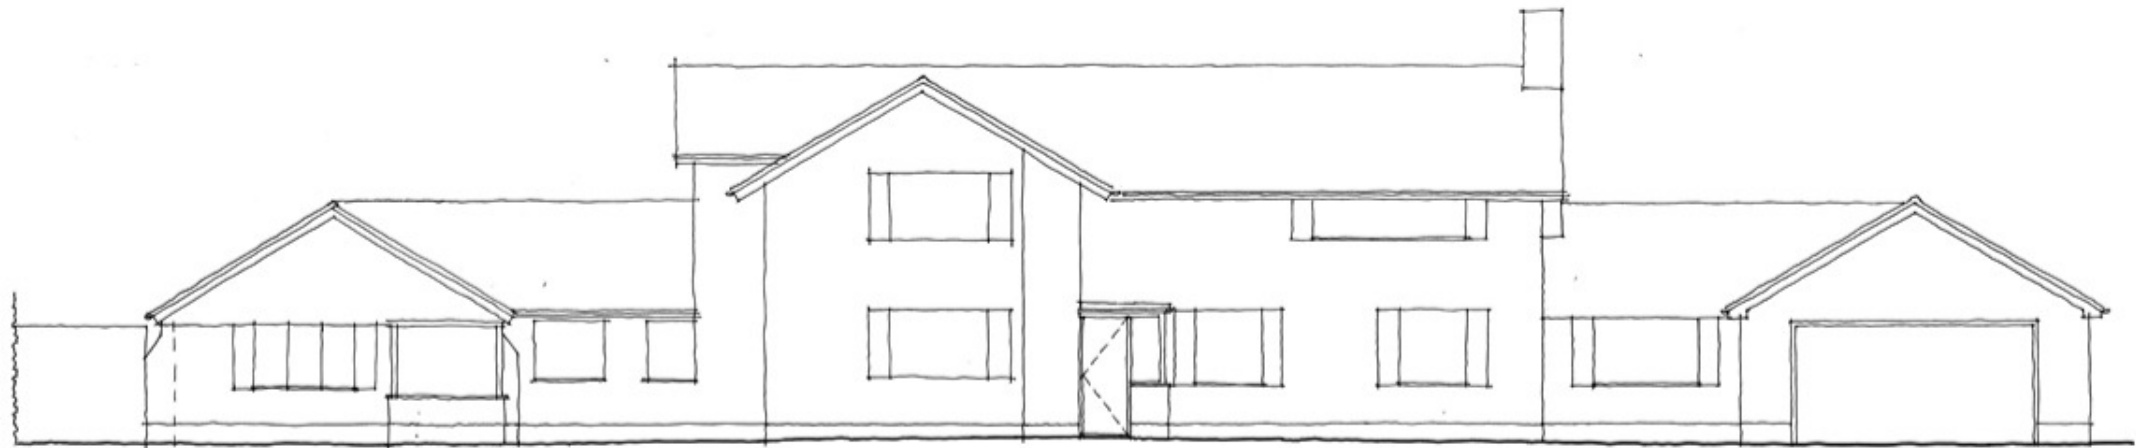

FRONT ELEVATION AS EXISTING 1:100

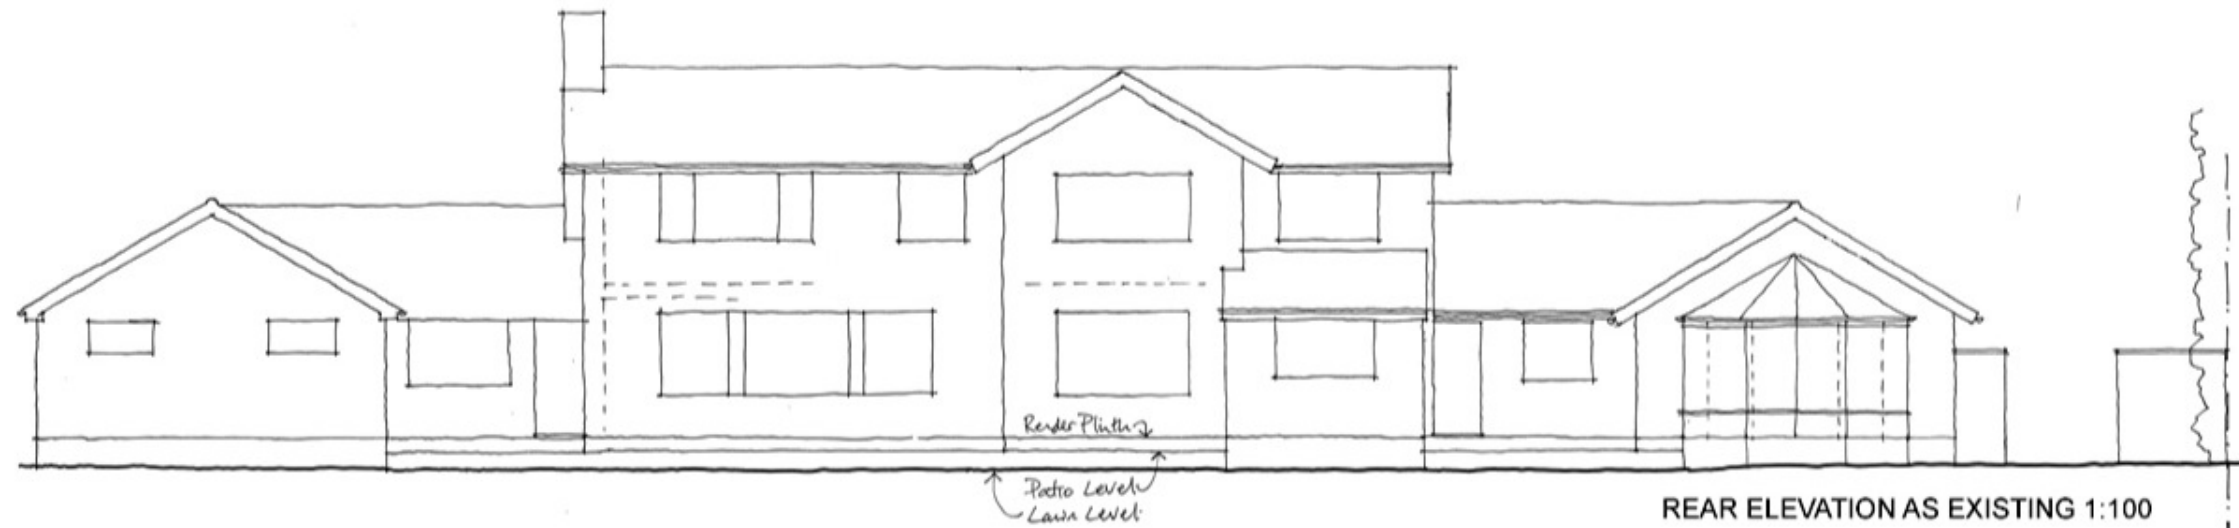


REAR ELEVATION AS EXISTING 1:100

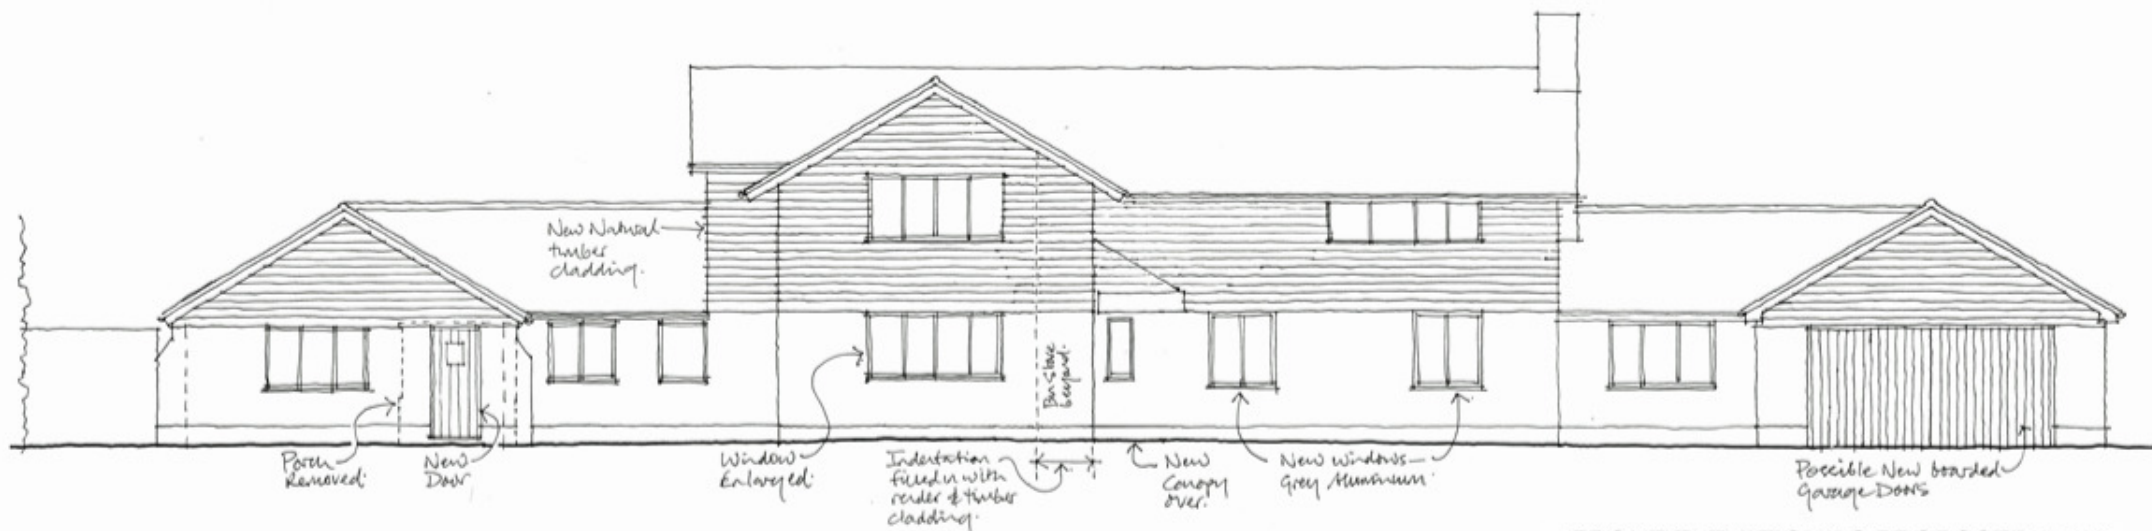

FRONT ELEVATION AS PROPOSED 1:100



REAR ELEVATION AS PROPOSED 1:100

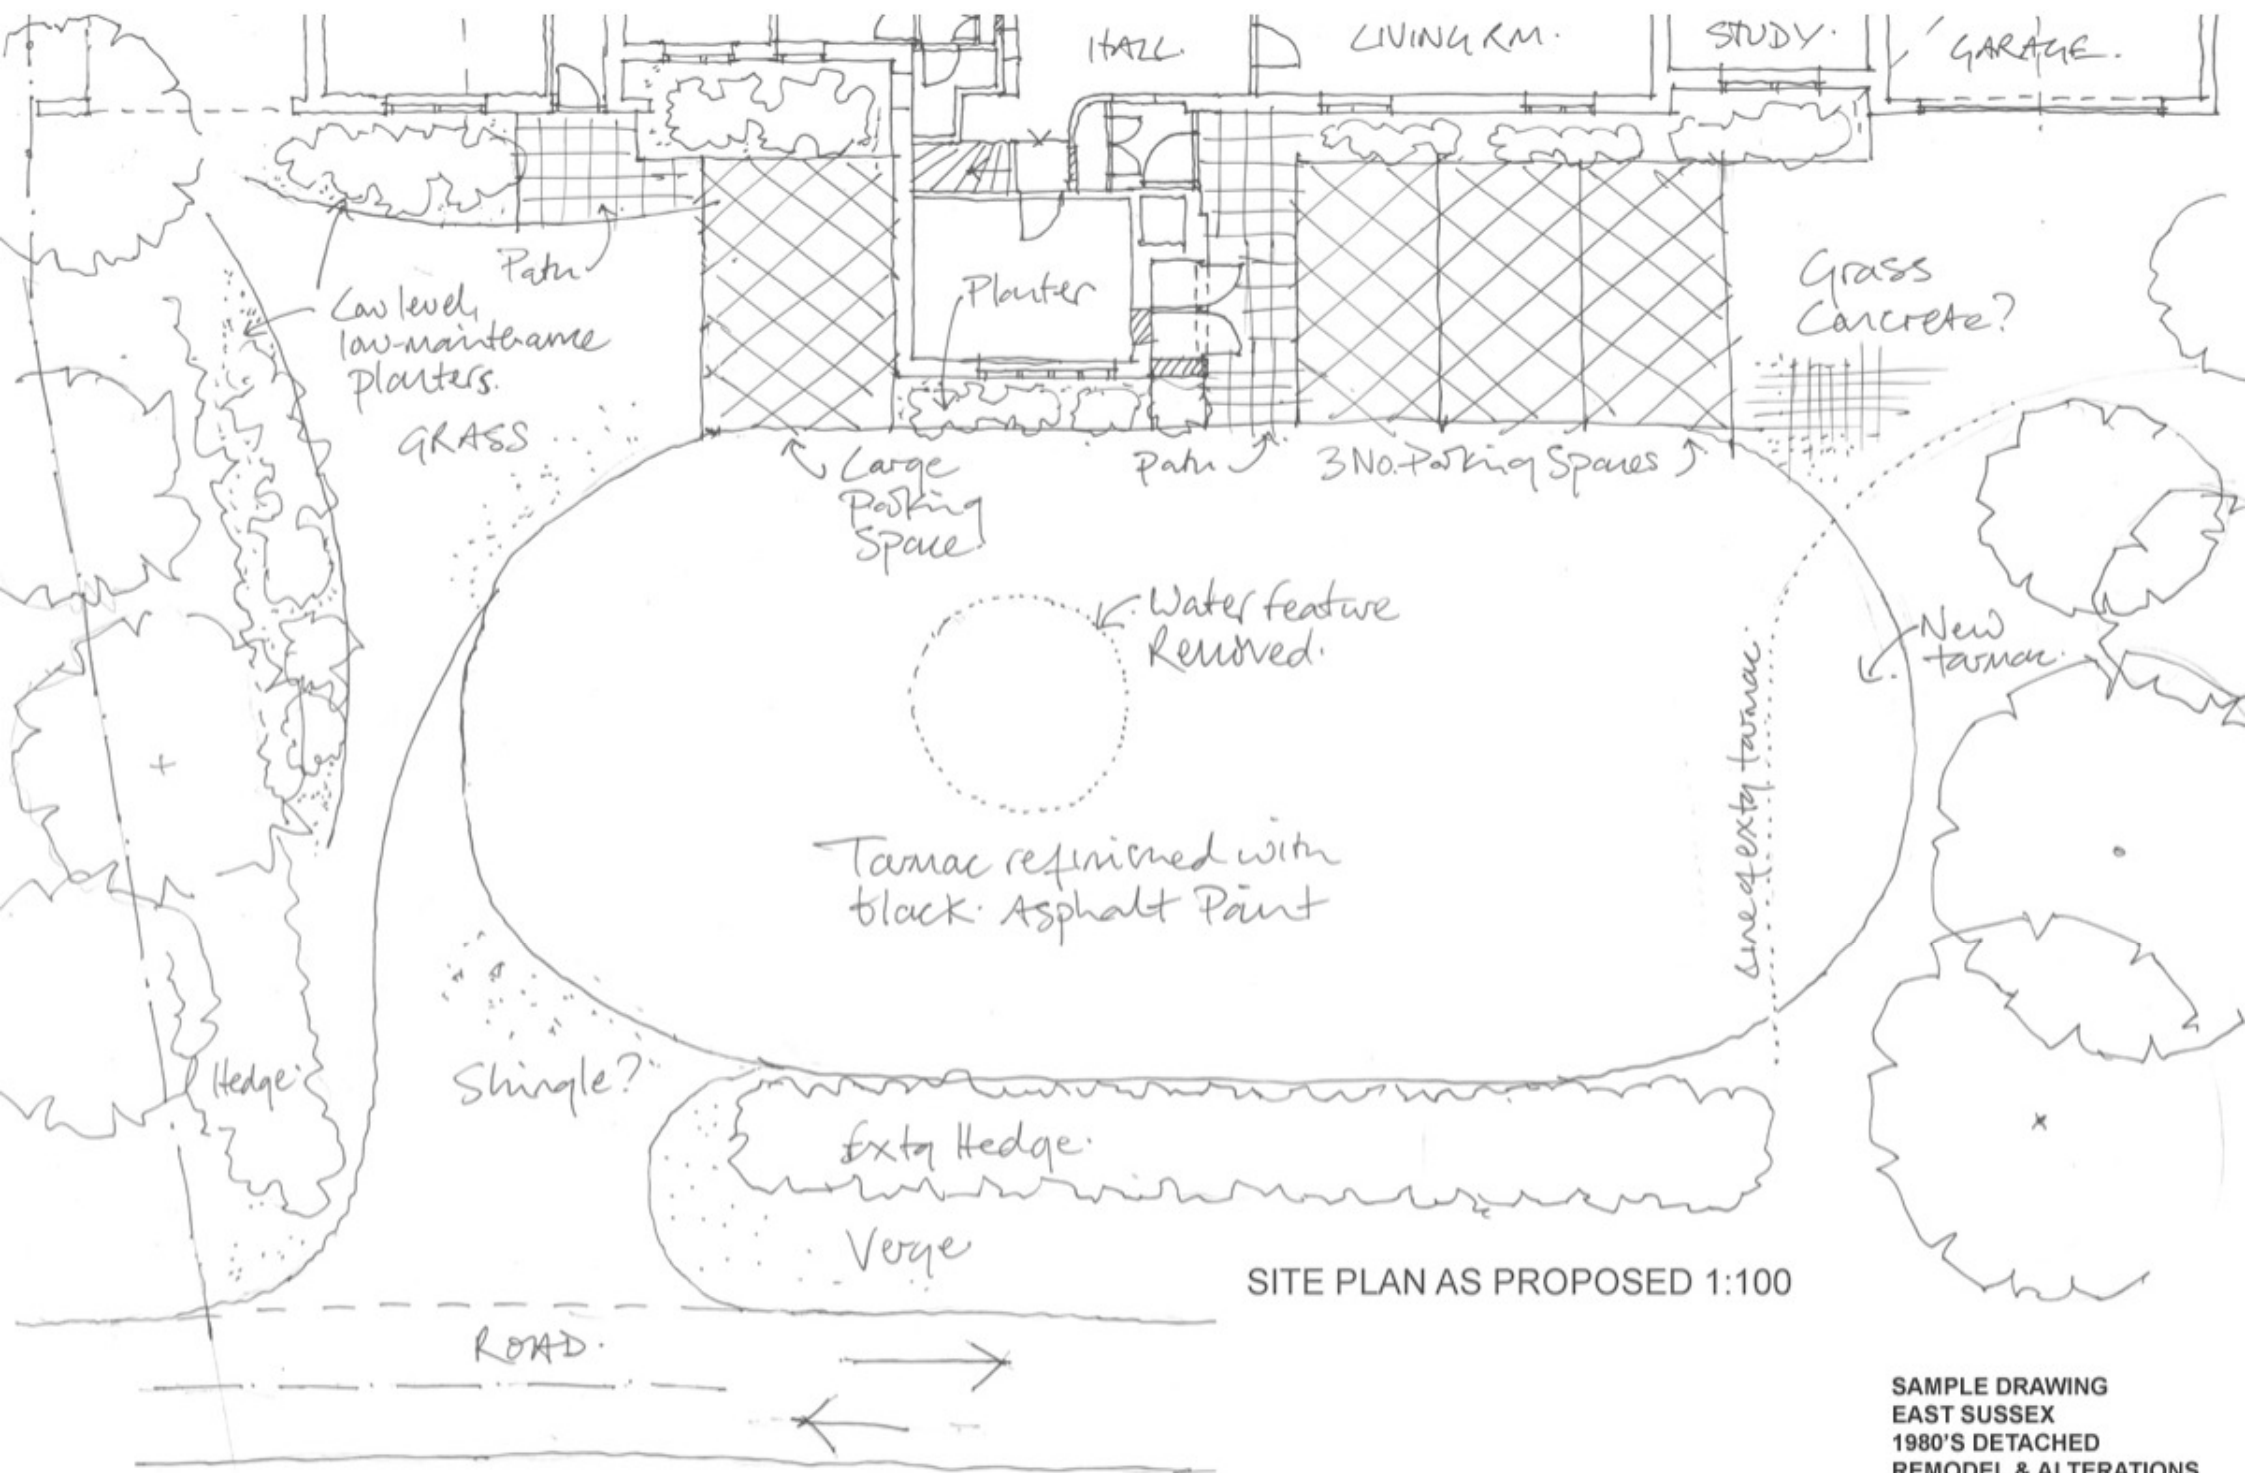

SITE PLAN AS PROPOSED 1:100